

ARLINGTON PUBLIC SCHOOLS
EXPANSION FEASIBILITY STUDY
JANUARY 2012

MADISON COMMUNITY CENTER + ELEMENTARY SCHOOL




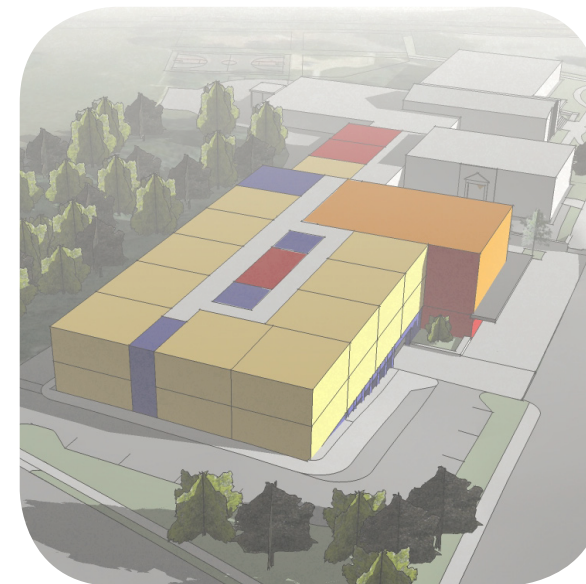


TABLE OF CONTENTS

OPTION 1 SITE PLANS	1
OPTION 1A PLANS	3
OPTION 1B PLANS	4
OPTION 2 SITE PLANS	5
OPTION 2 PLANS	7

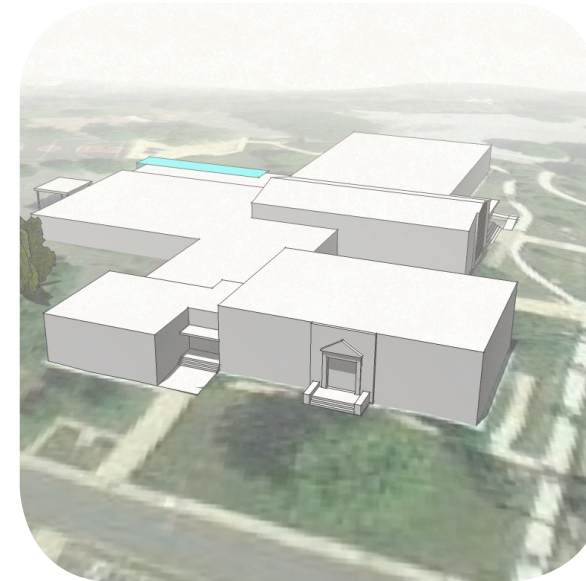

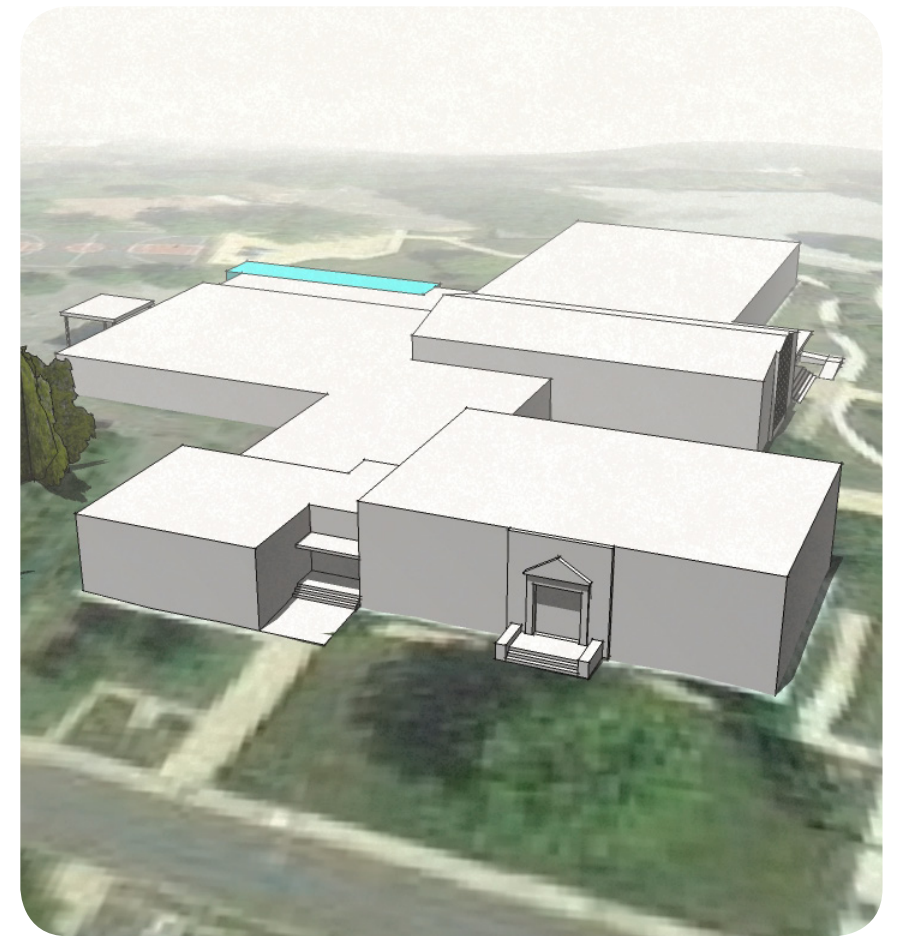

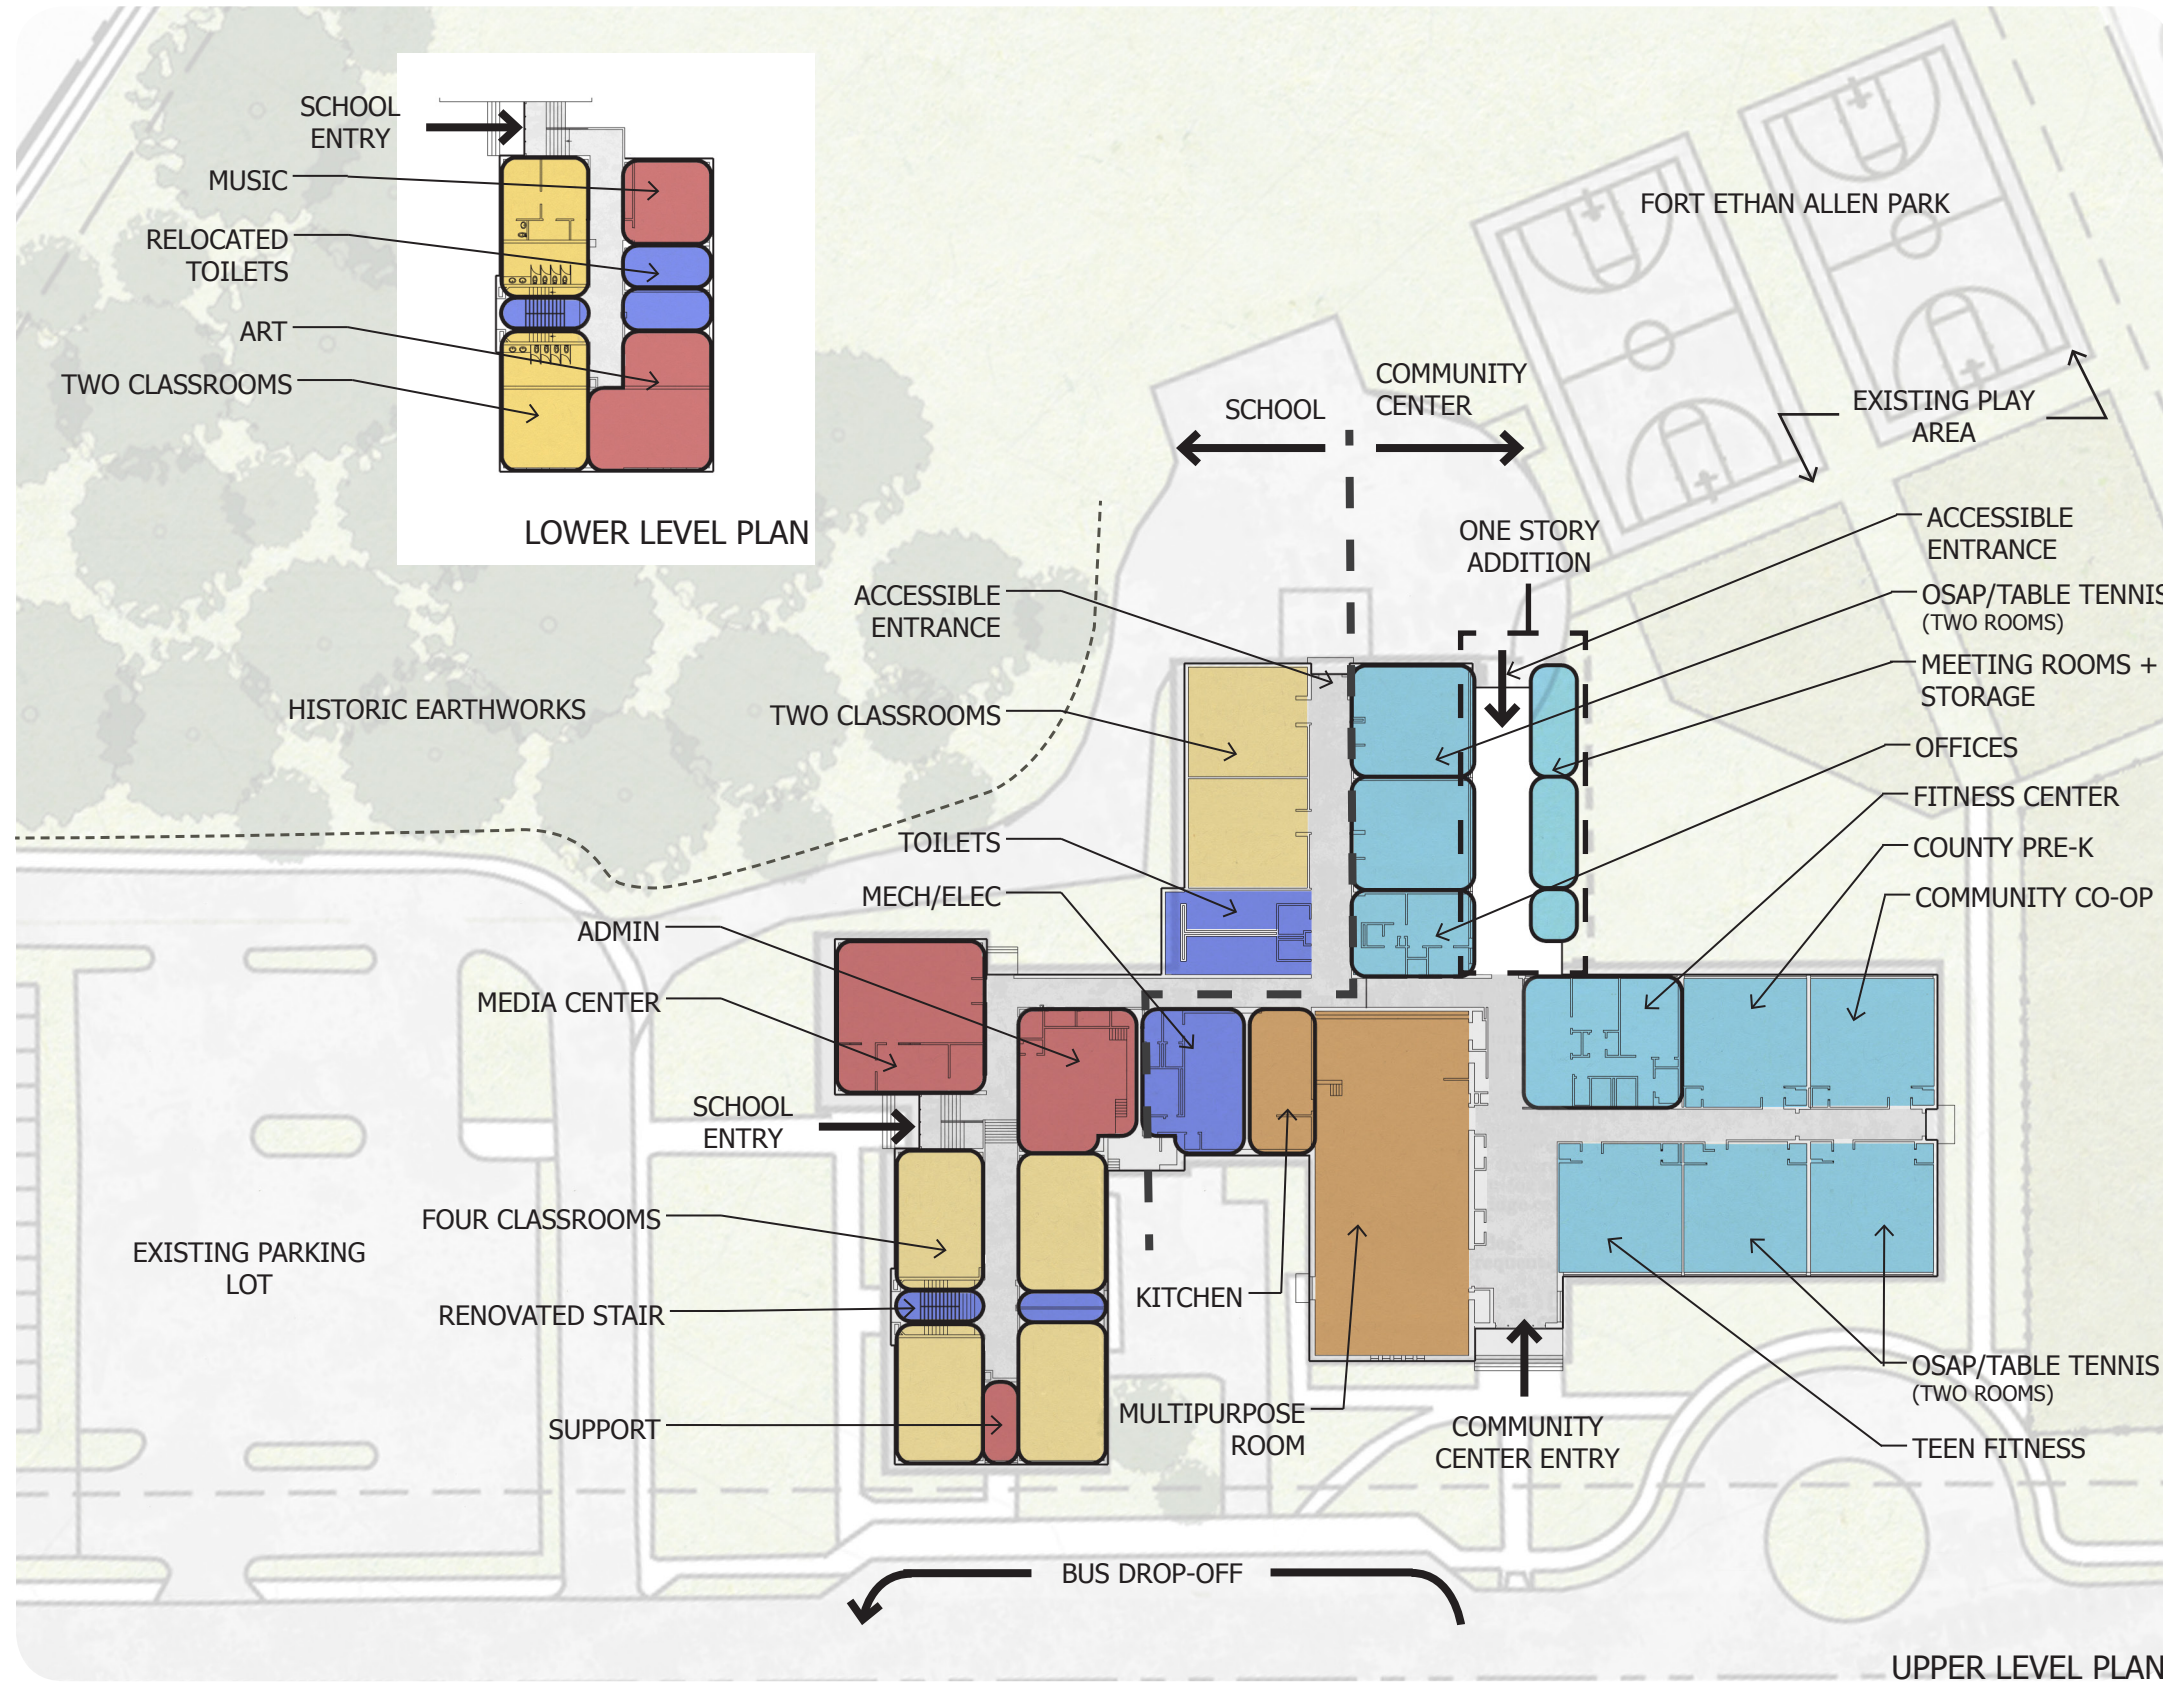



RENOVATED/NEW	SHARED	COMMUNITY
CLASSROOM	CORE + SUPPORT	SERVICES

NOTES:

- SEPARATED COMMUNITY CENTER (14,400 SF) AND SCHOOL (16,600 SF) WITH SHARED SPACES IN BETWEEN (6,050 SF)
- POSSIBILITY OF SHARING ADDITIONAL SCHOOL SPACES DEPENDING ON SCHOOL AGE GROUP
- REQUIRES ONE STORY ADDITION ON COMMUNITY CENTER SIDE TO CREATE SEPARATE CIRCULATION
- EXISTING PARKING MAINTAINED (54 SPACES)



SCALE 1: 50

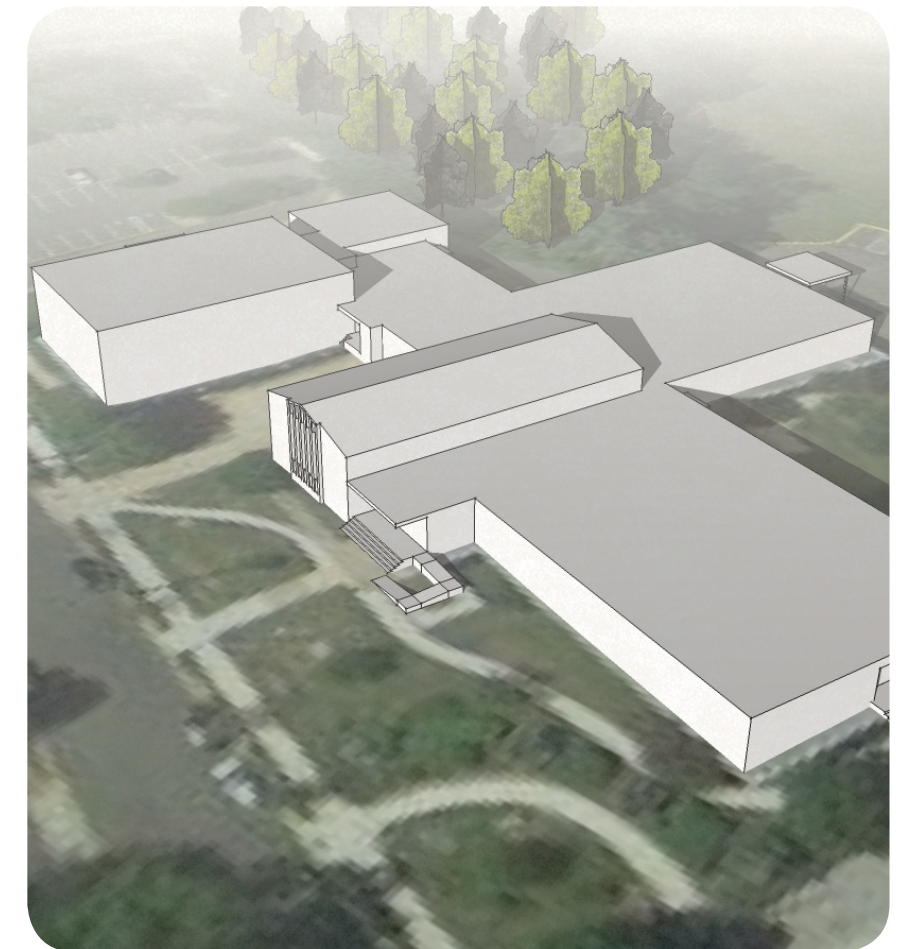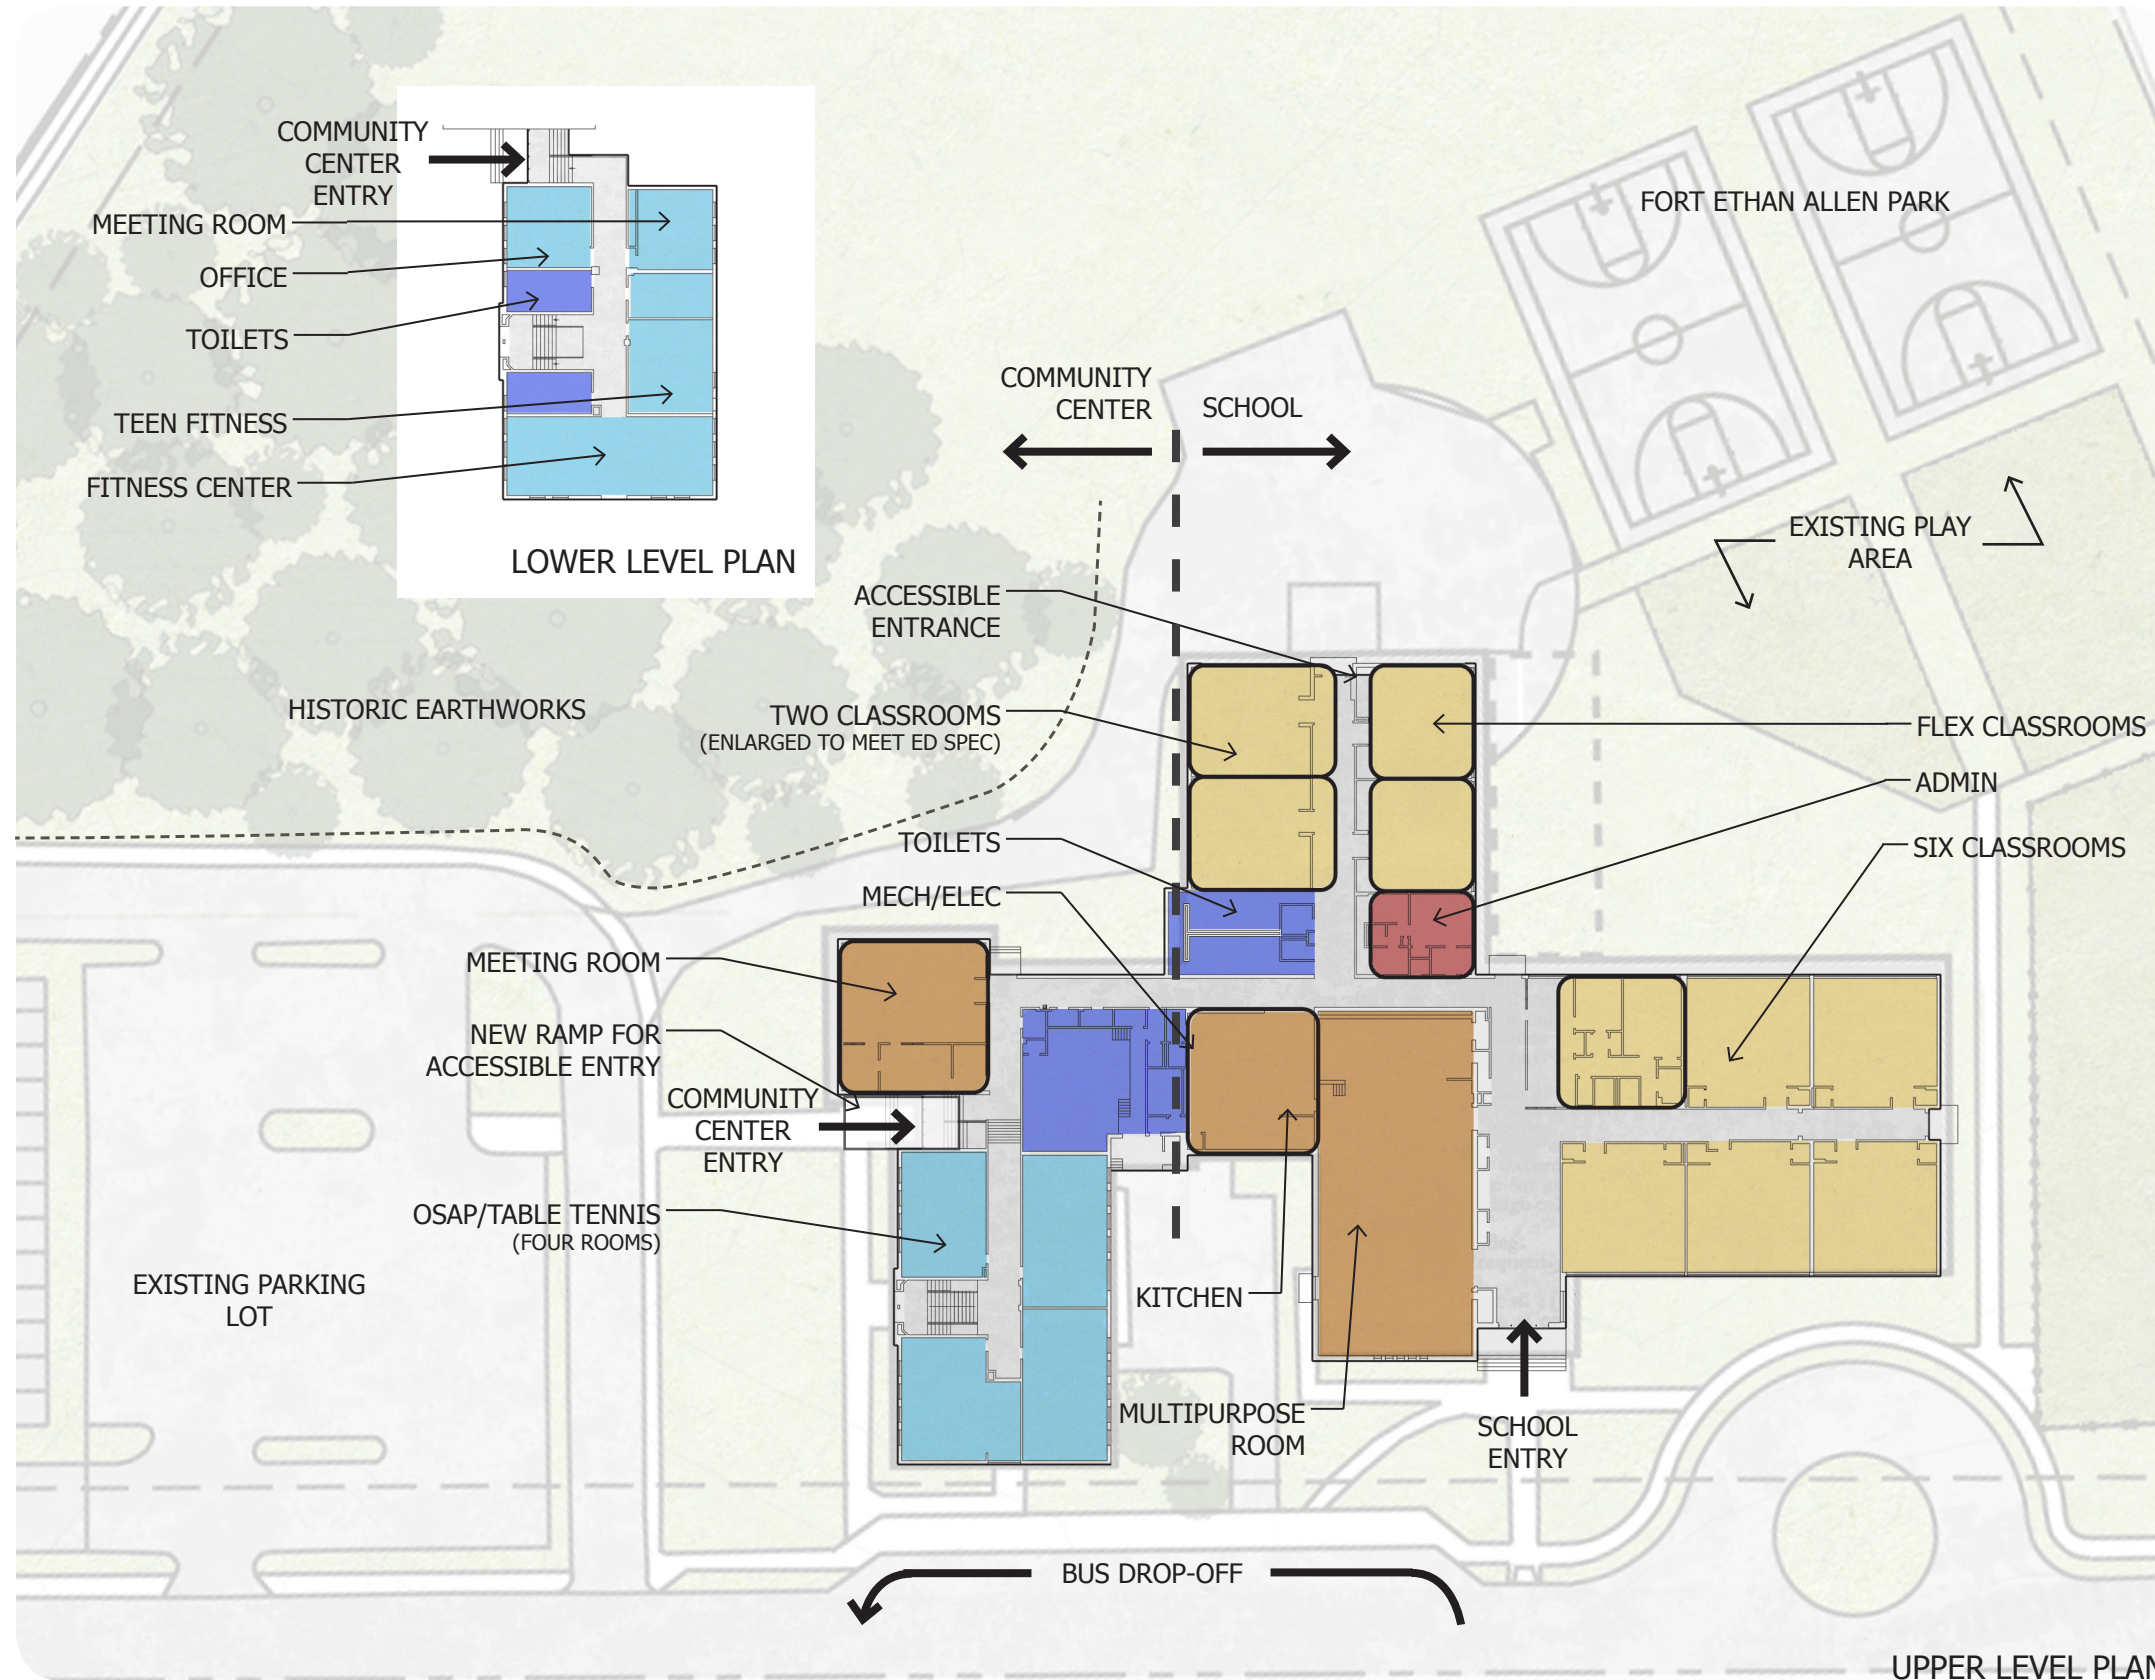

RENOVATED/NEW	SHARED	COMMUNITY
CLASSROOM	CORE + SUPPORT	SERVICES


NOTES:

- SEPARATED COMMUNITY CENTER (11,330 SF) AND SCHOOL (16,200 SF) WITH SHARED SPACES (7160 SF) IN BETWEEN
- POSSIBILITY OF SHARING ADDITIONAL SCHOOL SPACES DEPENDING ON SCHOOL AGE GROUP
- REQUIRES ONE STORY ADDITION ON COMMUNITY CENTER SIDE TO CREATE SEPARATE CIRCULATION
- SCHOOL SUITABLE FOR PRE-K CENTER WITH CLASSROOMS AT GRADE NEAR PLAY AREA
- EXISTING PARKING MAINTAINED (54 SPACES)

SCALE 1: 50





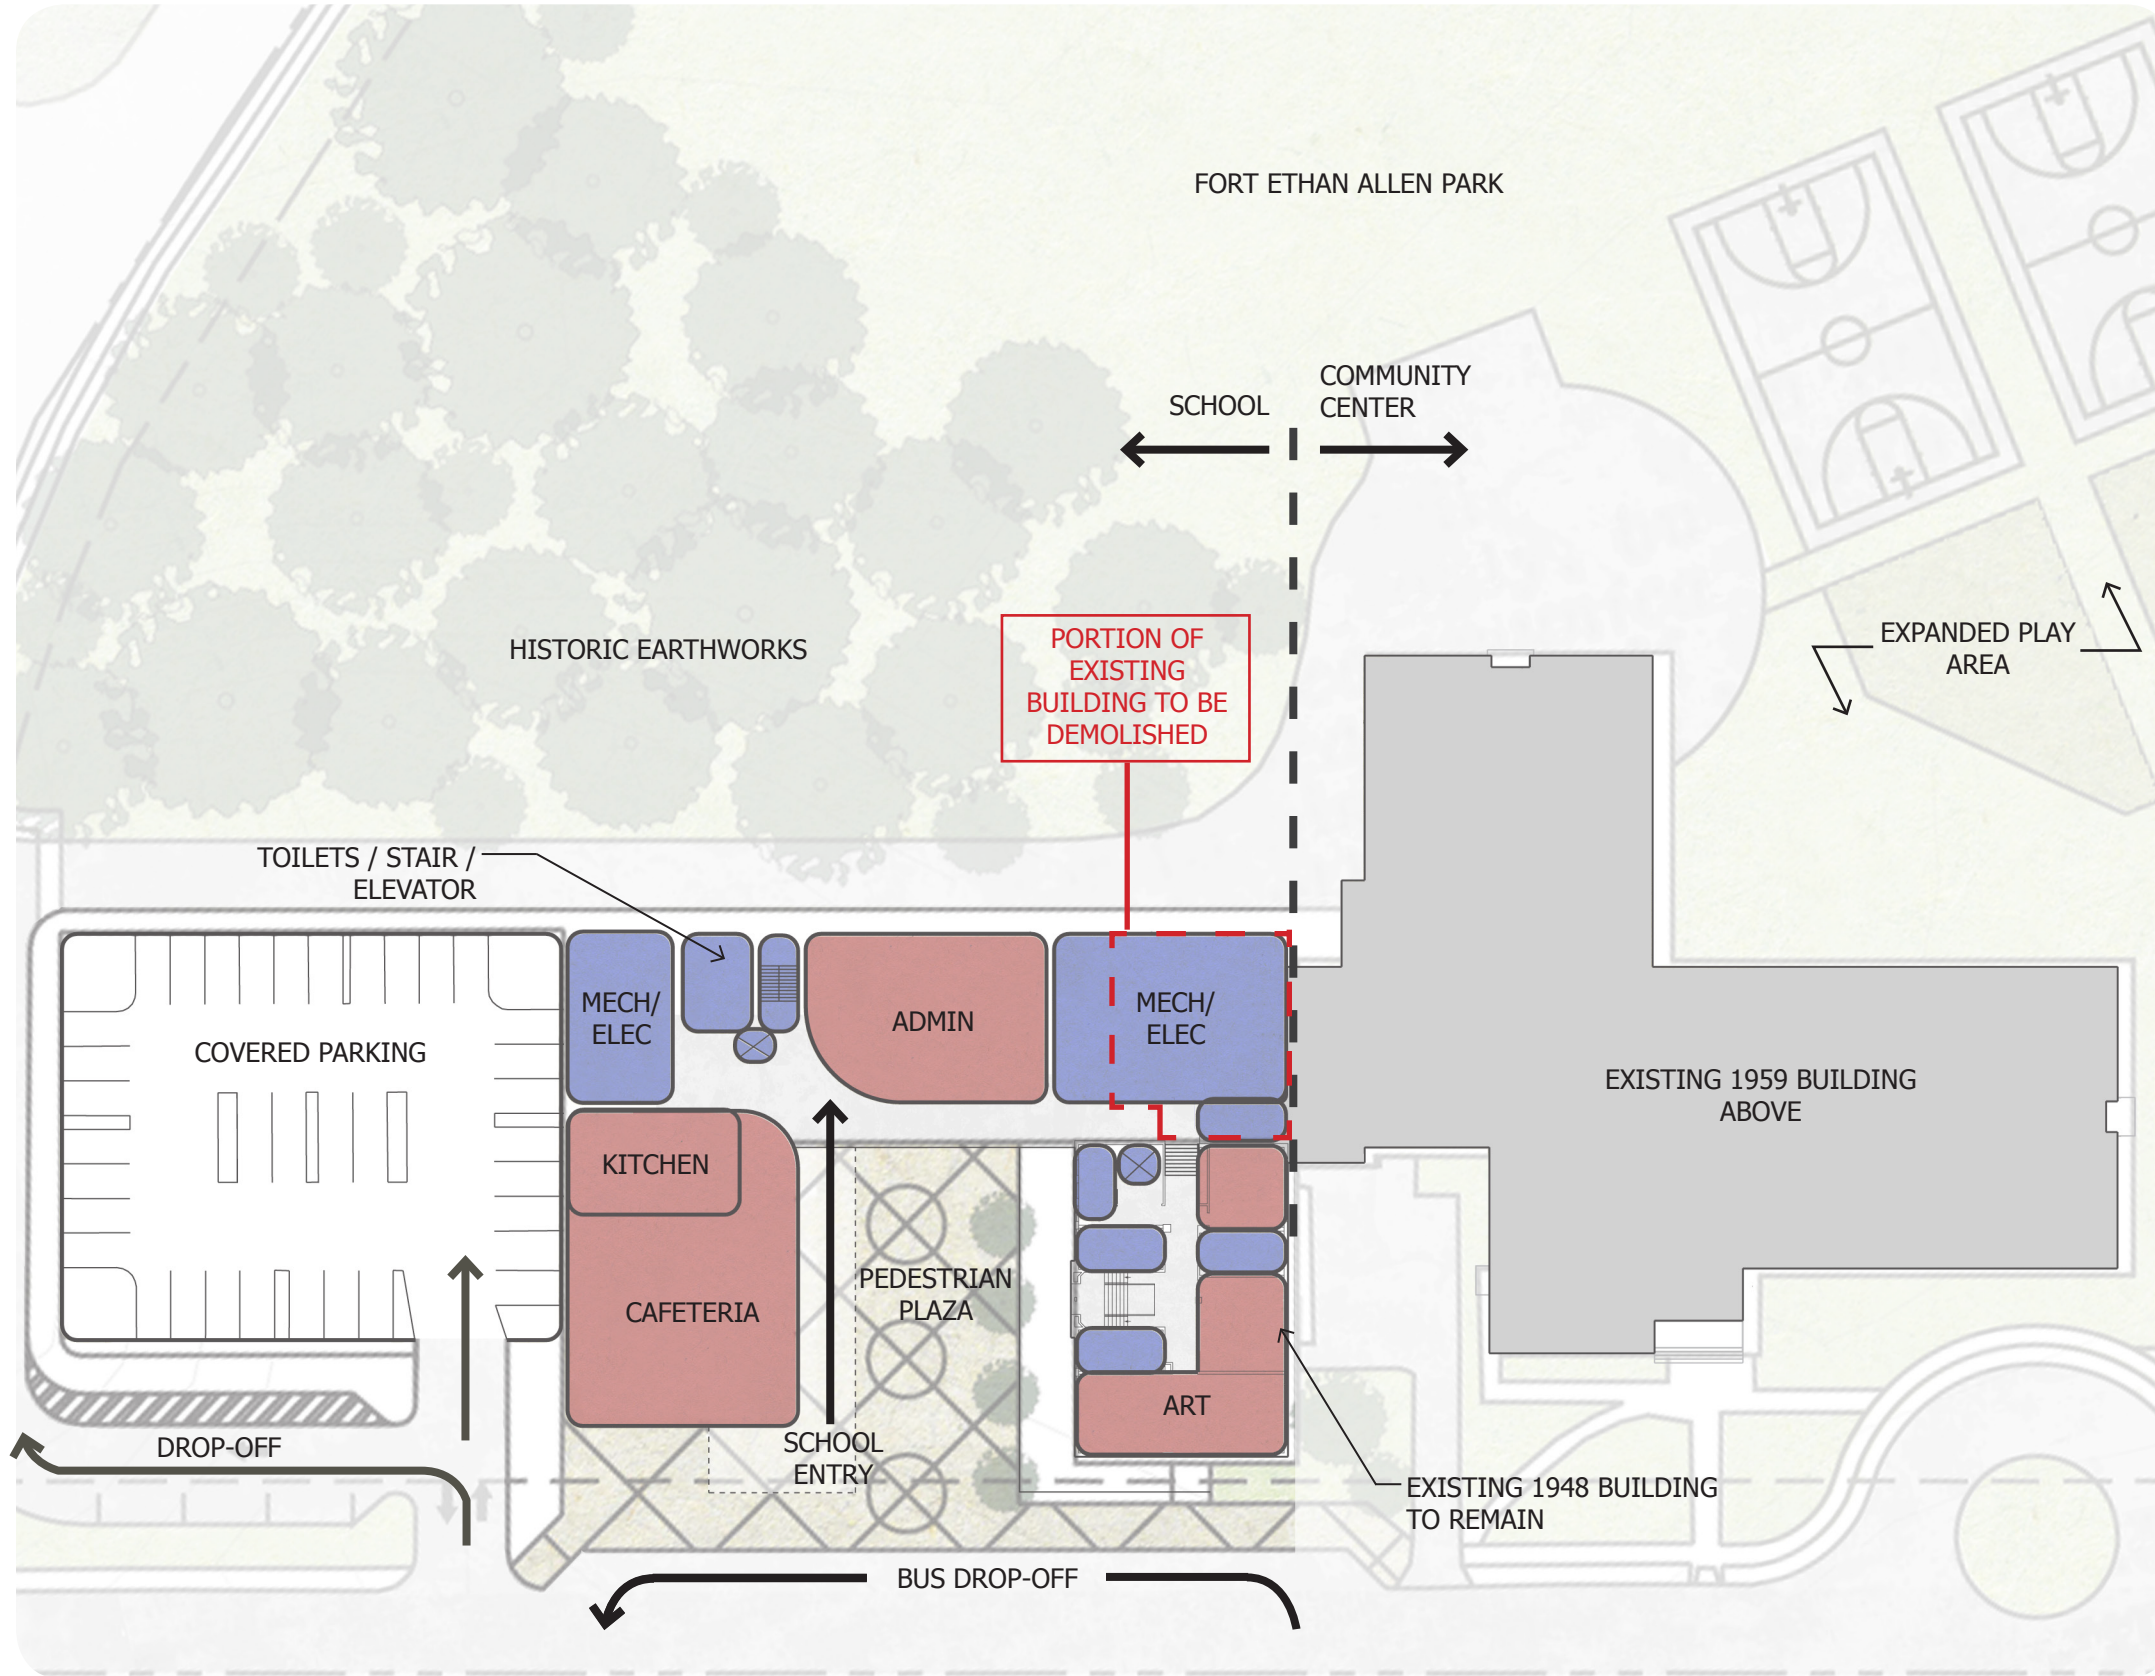



RENOVATED/NEW	SHARED	COMMUNITY
CLASSROOM	CORE + SUPPORT	SERVICES

NOTES:

- COVERED PARKING ENTRANCE AT GRADE
- SCHOOL ENTRANCE AT FIRST FLOOR
- PEDESTRIAN PLAZA CREATES FOREGROUND FOR 1948 SCHOOL BUILDING



SCALE 1: 50

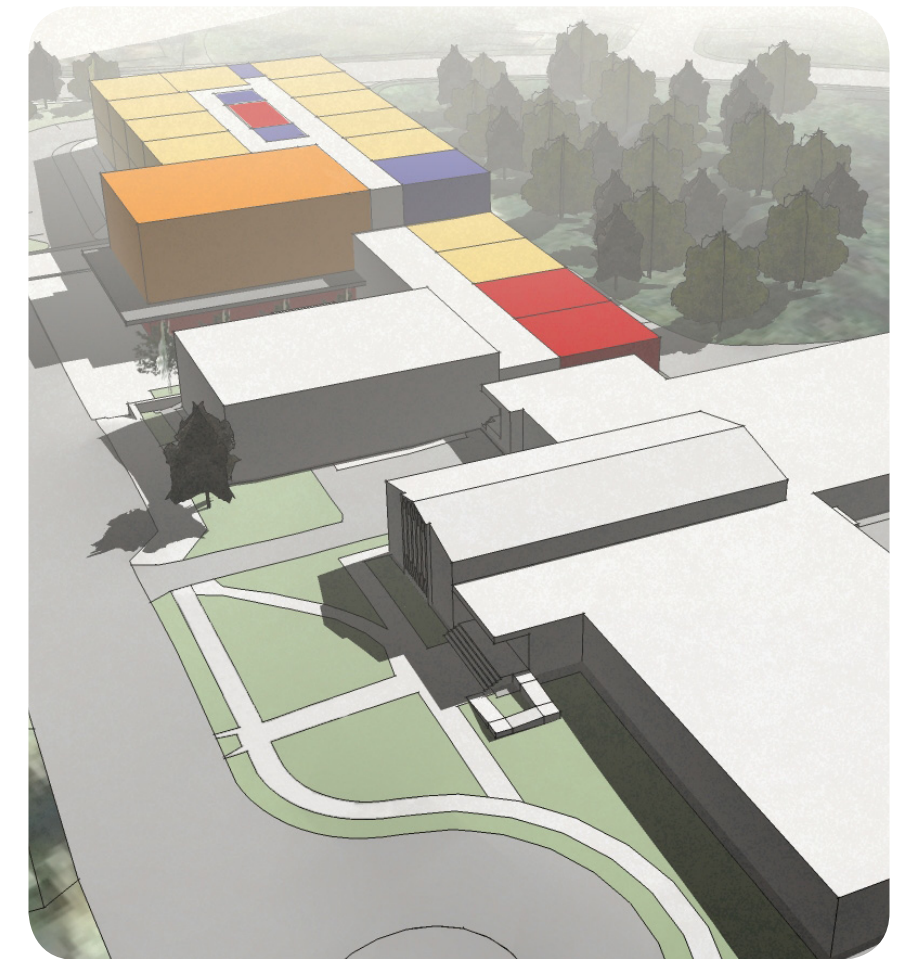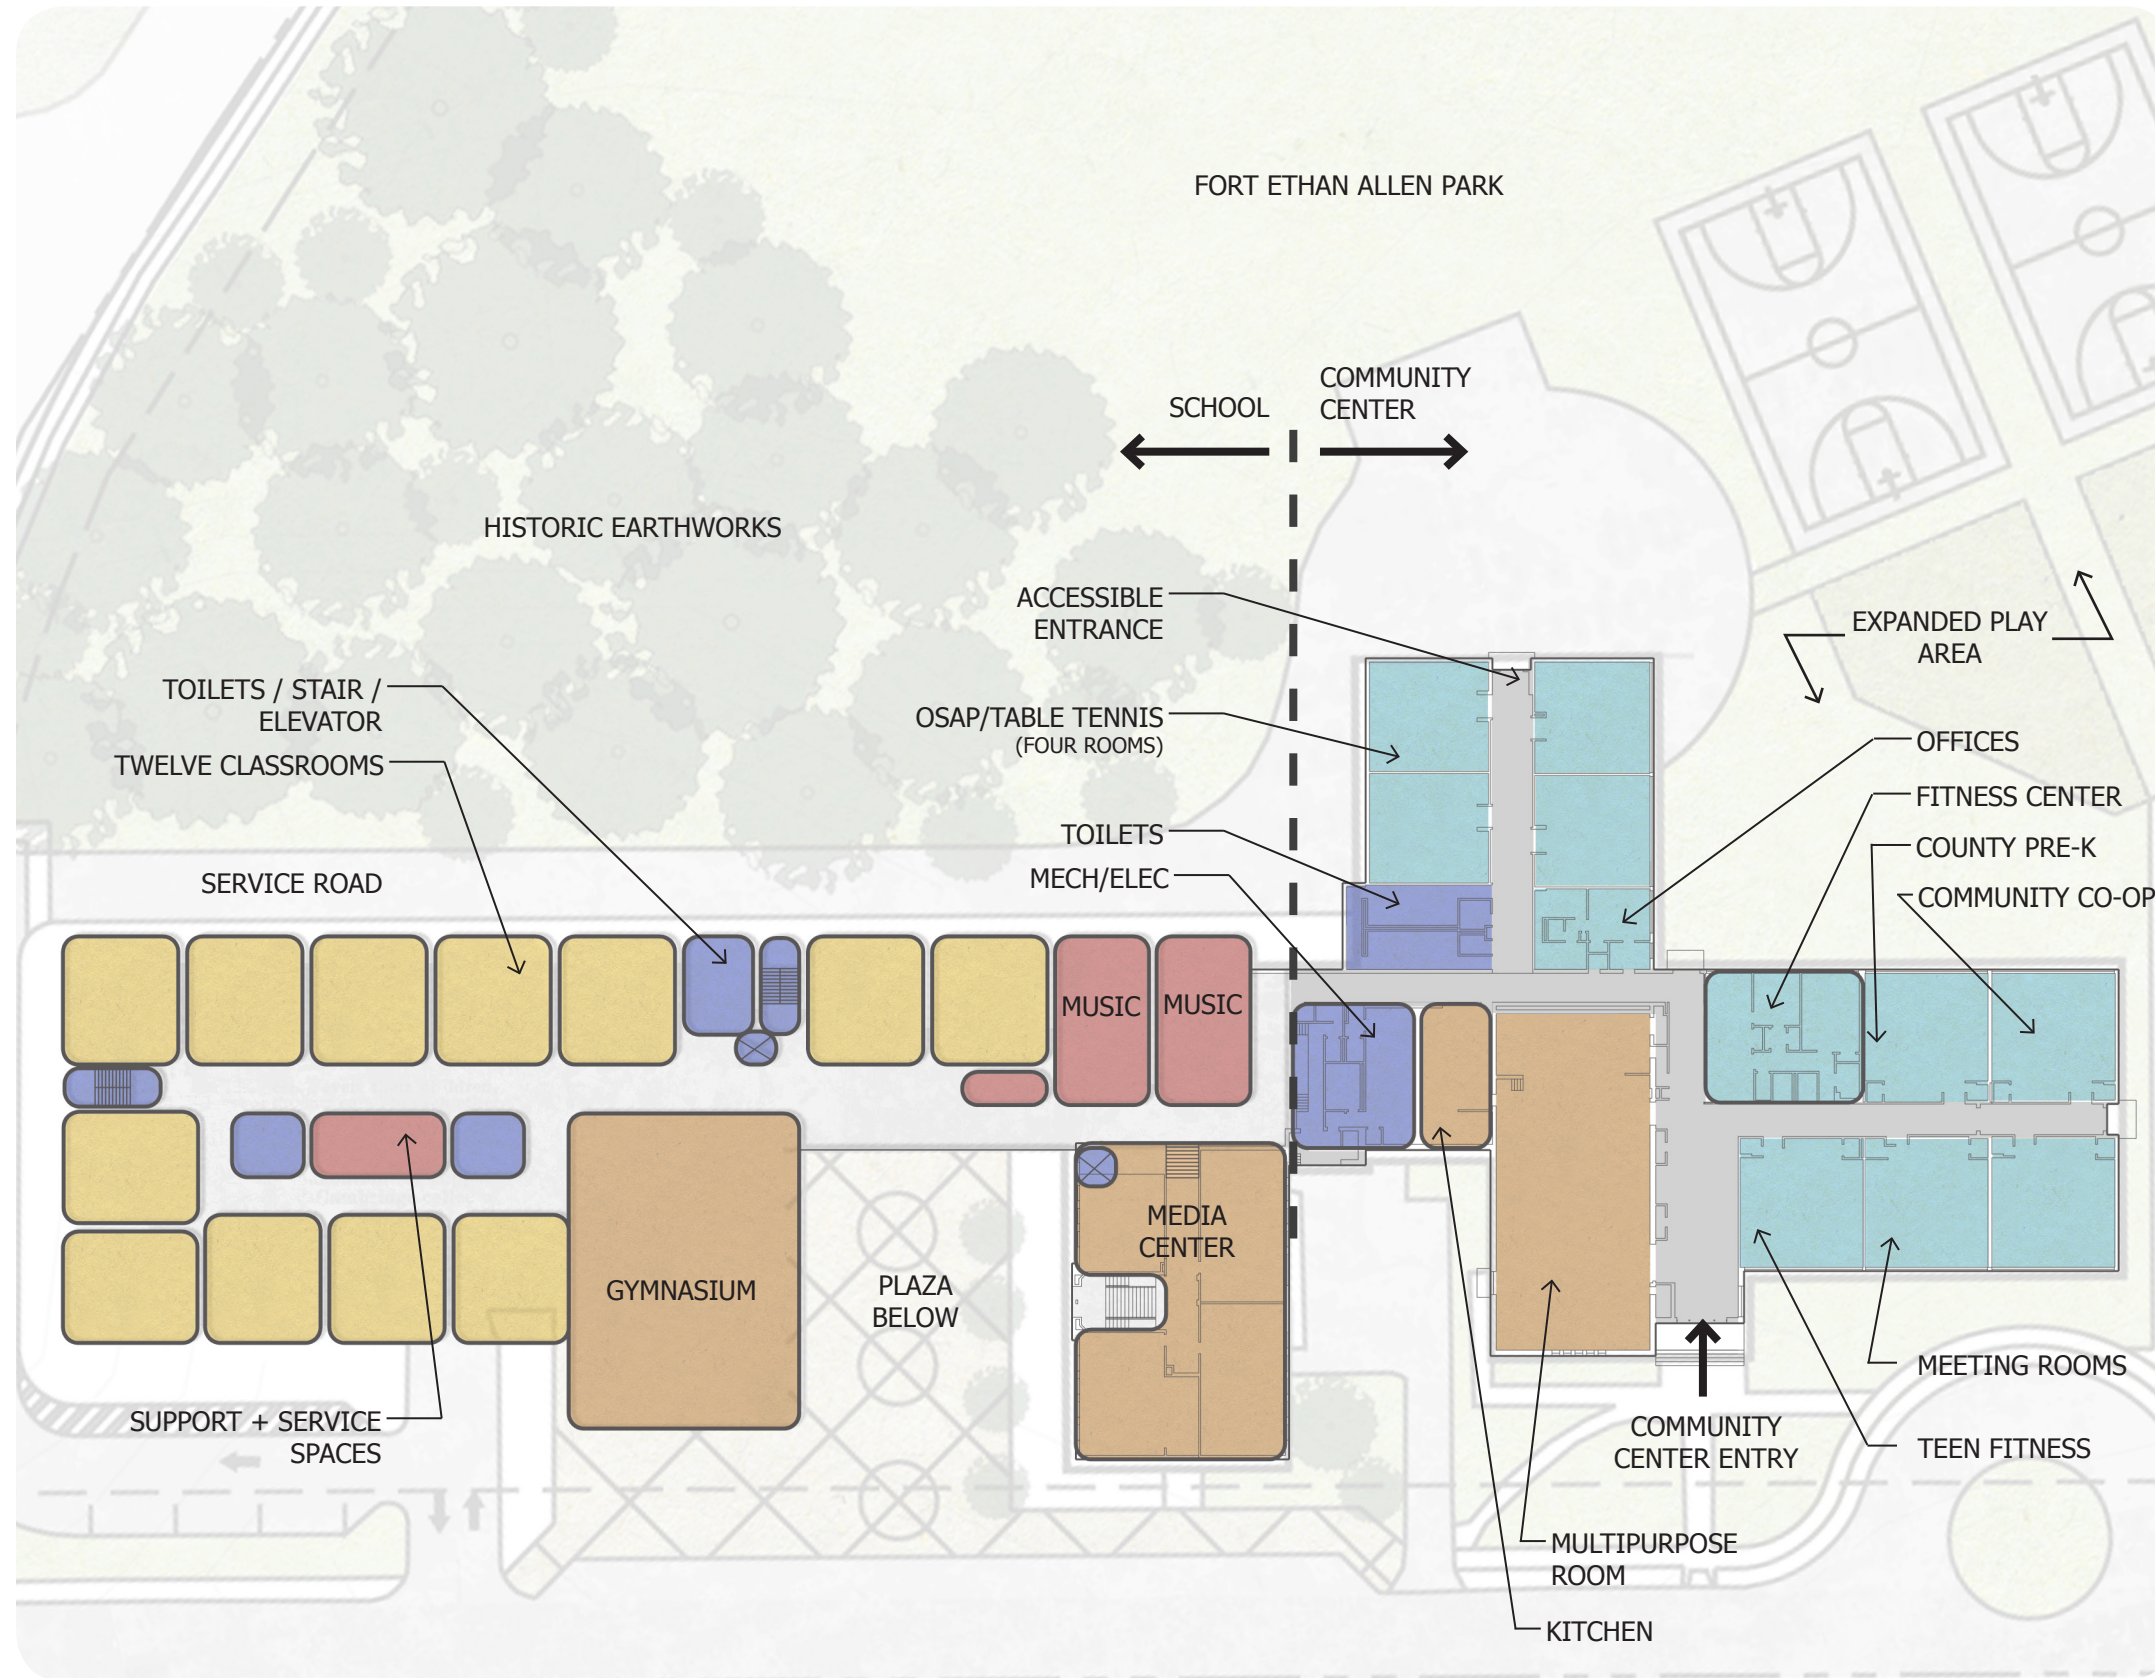



RENOVATED/NEW	SHARED	COMMUNITY
CLASSROOM	CORE + SUPPORT	SERVICES

NOTES:

- COMMUNITY CENTER (22,800 SF) IN EXISTING BUILDING AND FULL ELEMENTARY SCHOOL ADDITION/RENOVATION (74,000 SF)
- COMMUNITY CENTER ENTRANCE ON SECOND LEVEL
- OPPORTUNITY TO SHARE LARGE CORE SPACES, SUCH AS MEDIA CENTER, MULTIPURPOSE ROOM AND GYMNASIUM
- POSSIBILITY OF SHARING ADDITIONAL SCHOOL SPACES DEPENDING ON SCHOOL AGE GROUP



SCALE 1: 50

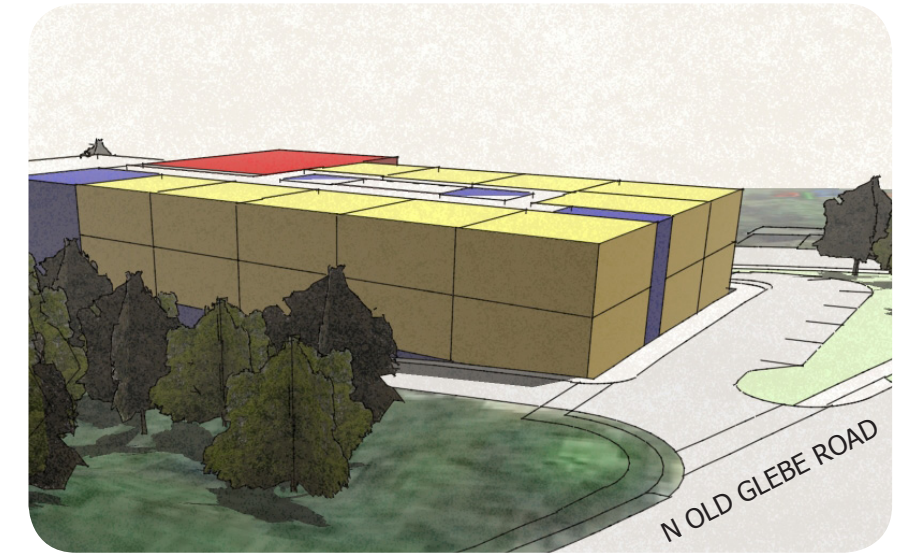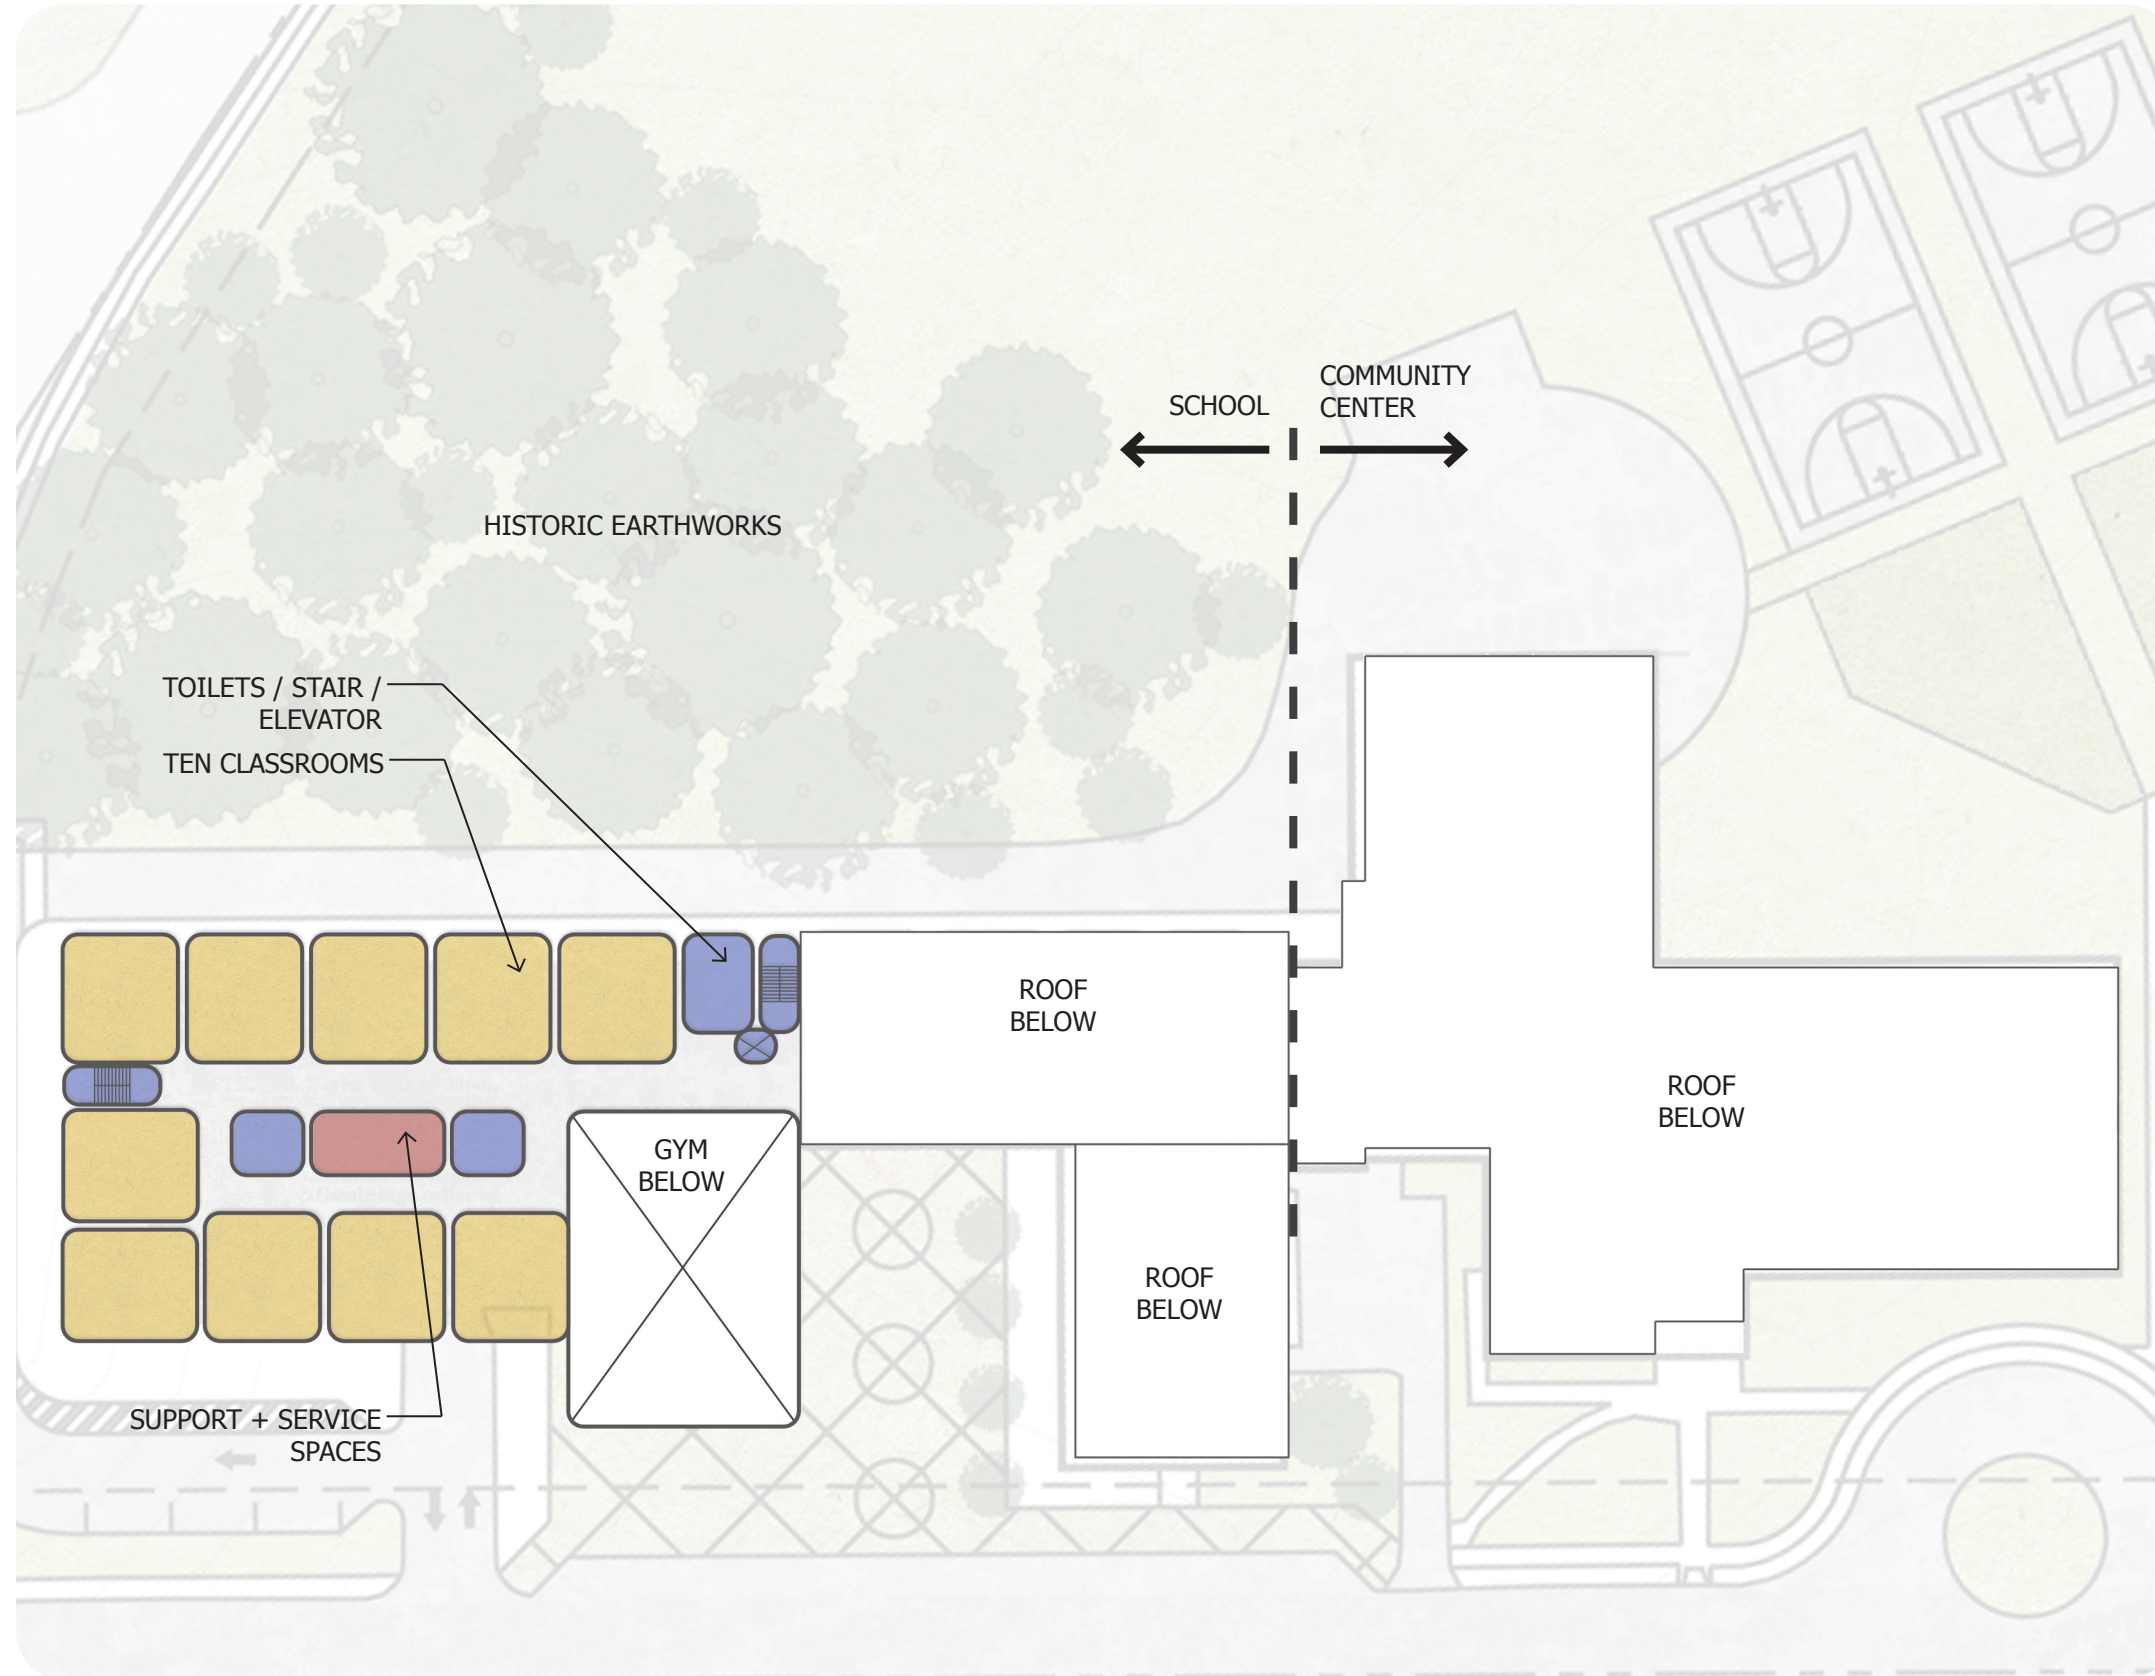

RENOVATED/NEW	SHARED	COMMUNITY
CLASSROOM	CORE + SUPPORT	SERVICES

NOTES:

- THIRD FLOOR OVER CLASSROOM WING
- TWO STORIES ABOVE GRADE AT OLD GLEBE ROAD



SCALE 1: 50