


NEW ELEMENTARY SCHOOL AT THE JEFFERSON SITE

ARLINGTON, VA
SCHEMATIC DESIGN


PARKING SPOT TOTAL = 224




UNDERGROUND GARAGE, LEVEL 2 (113 SPOTS)

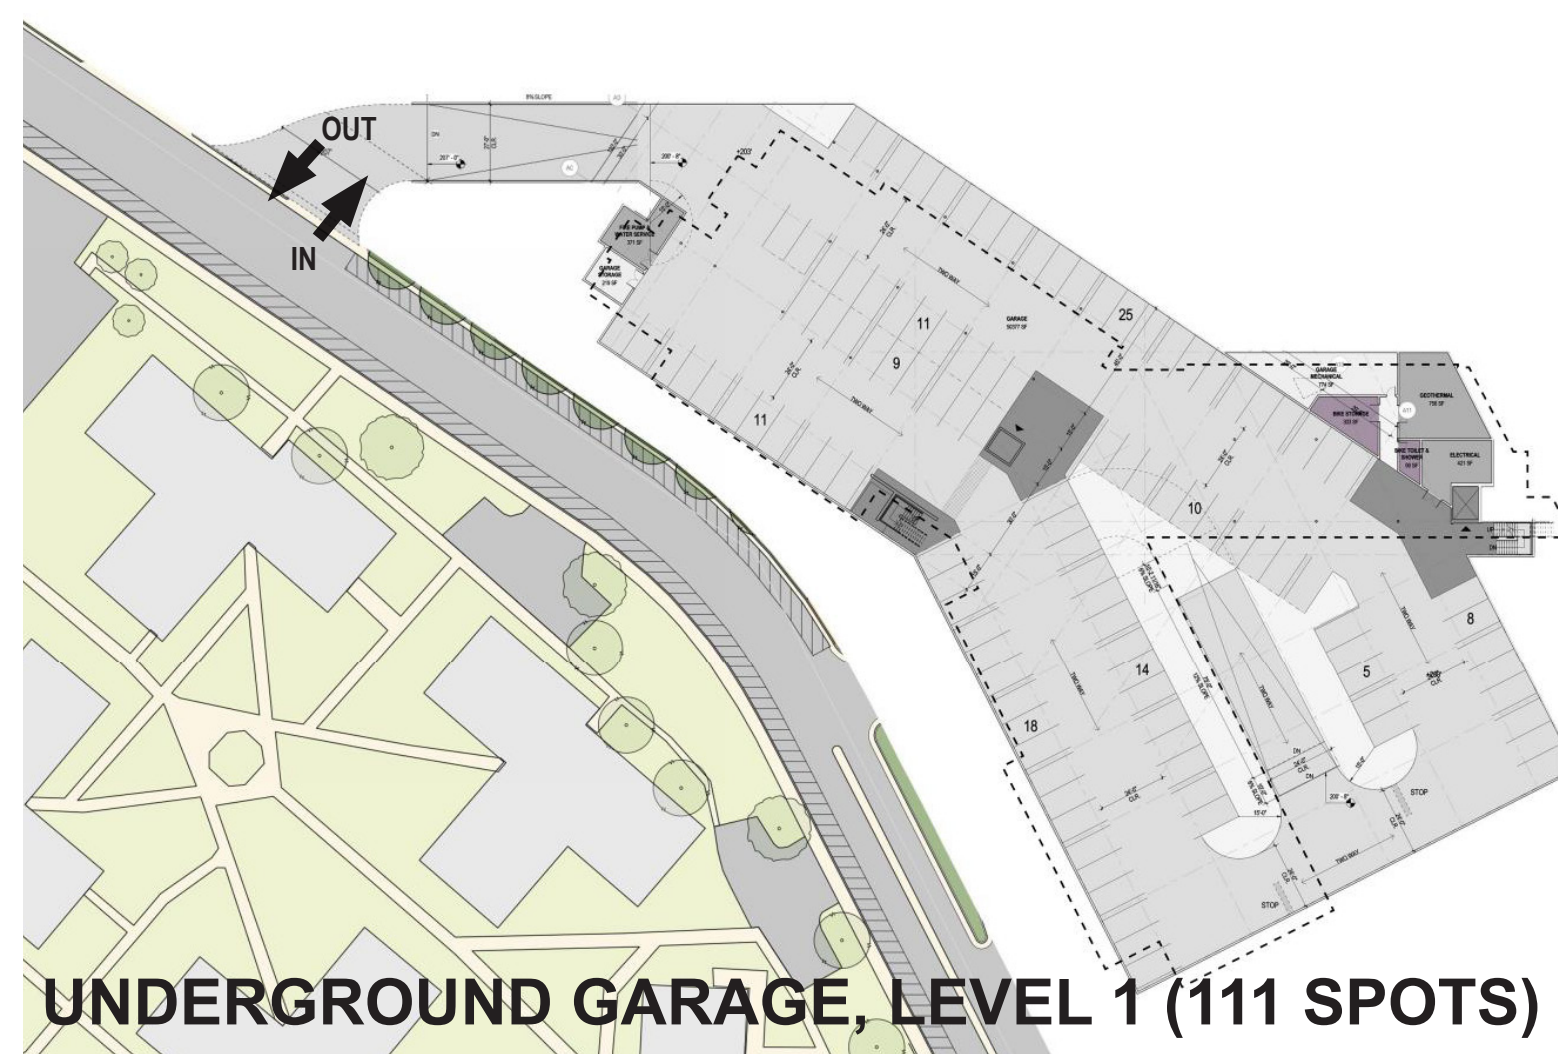


UNDERGROUND GARAGE, LEVEL 1 (111 SPOTS)

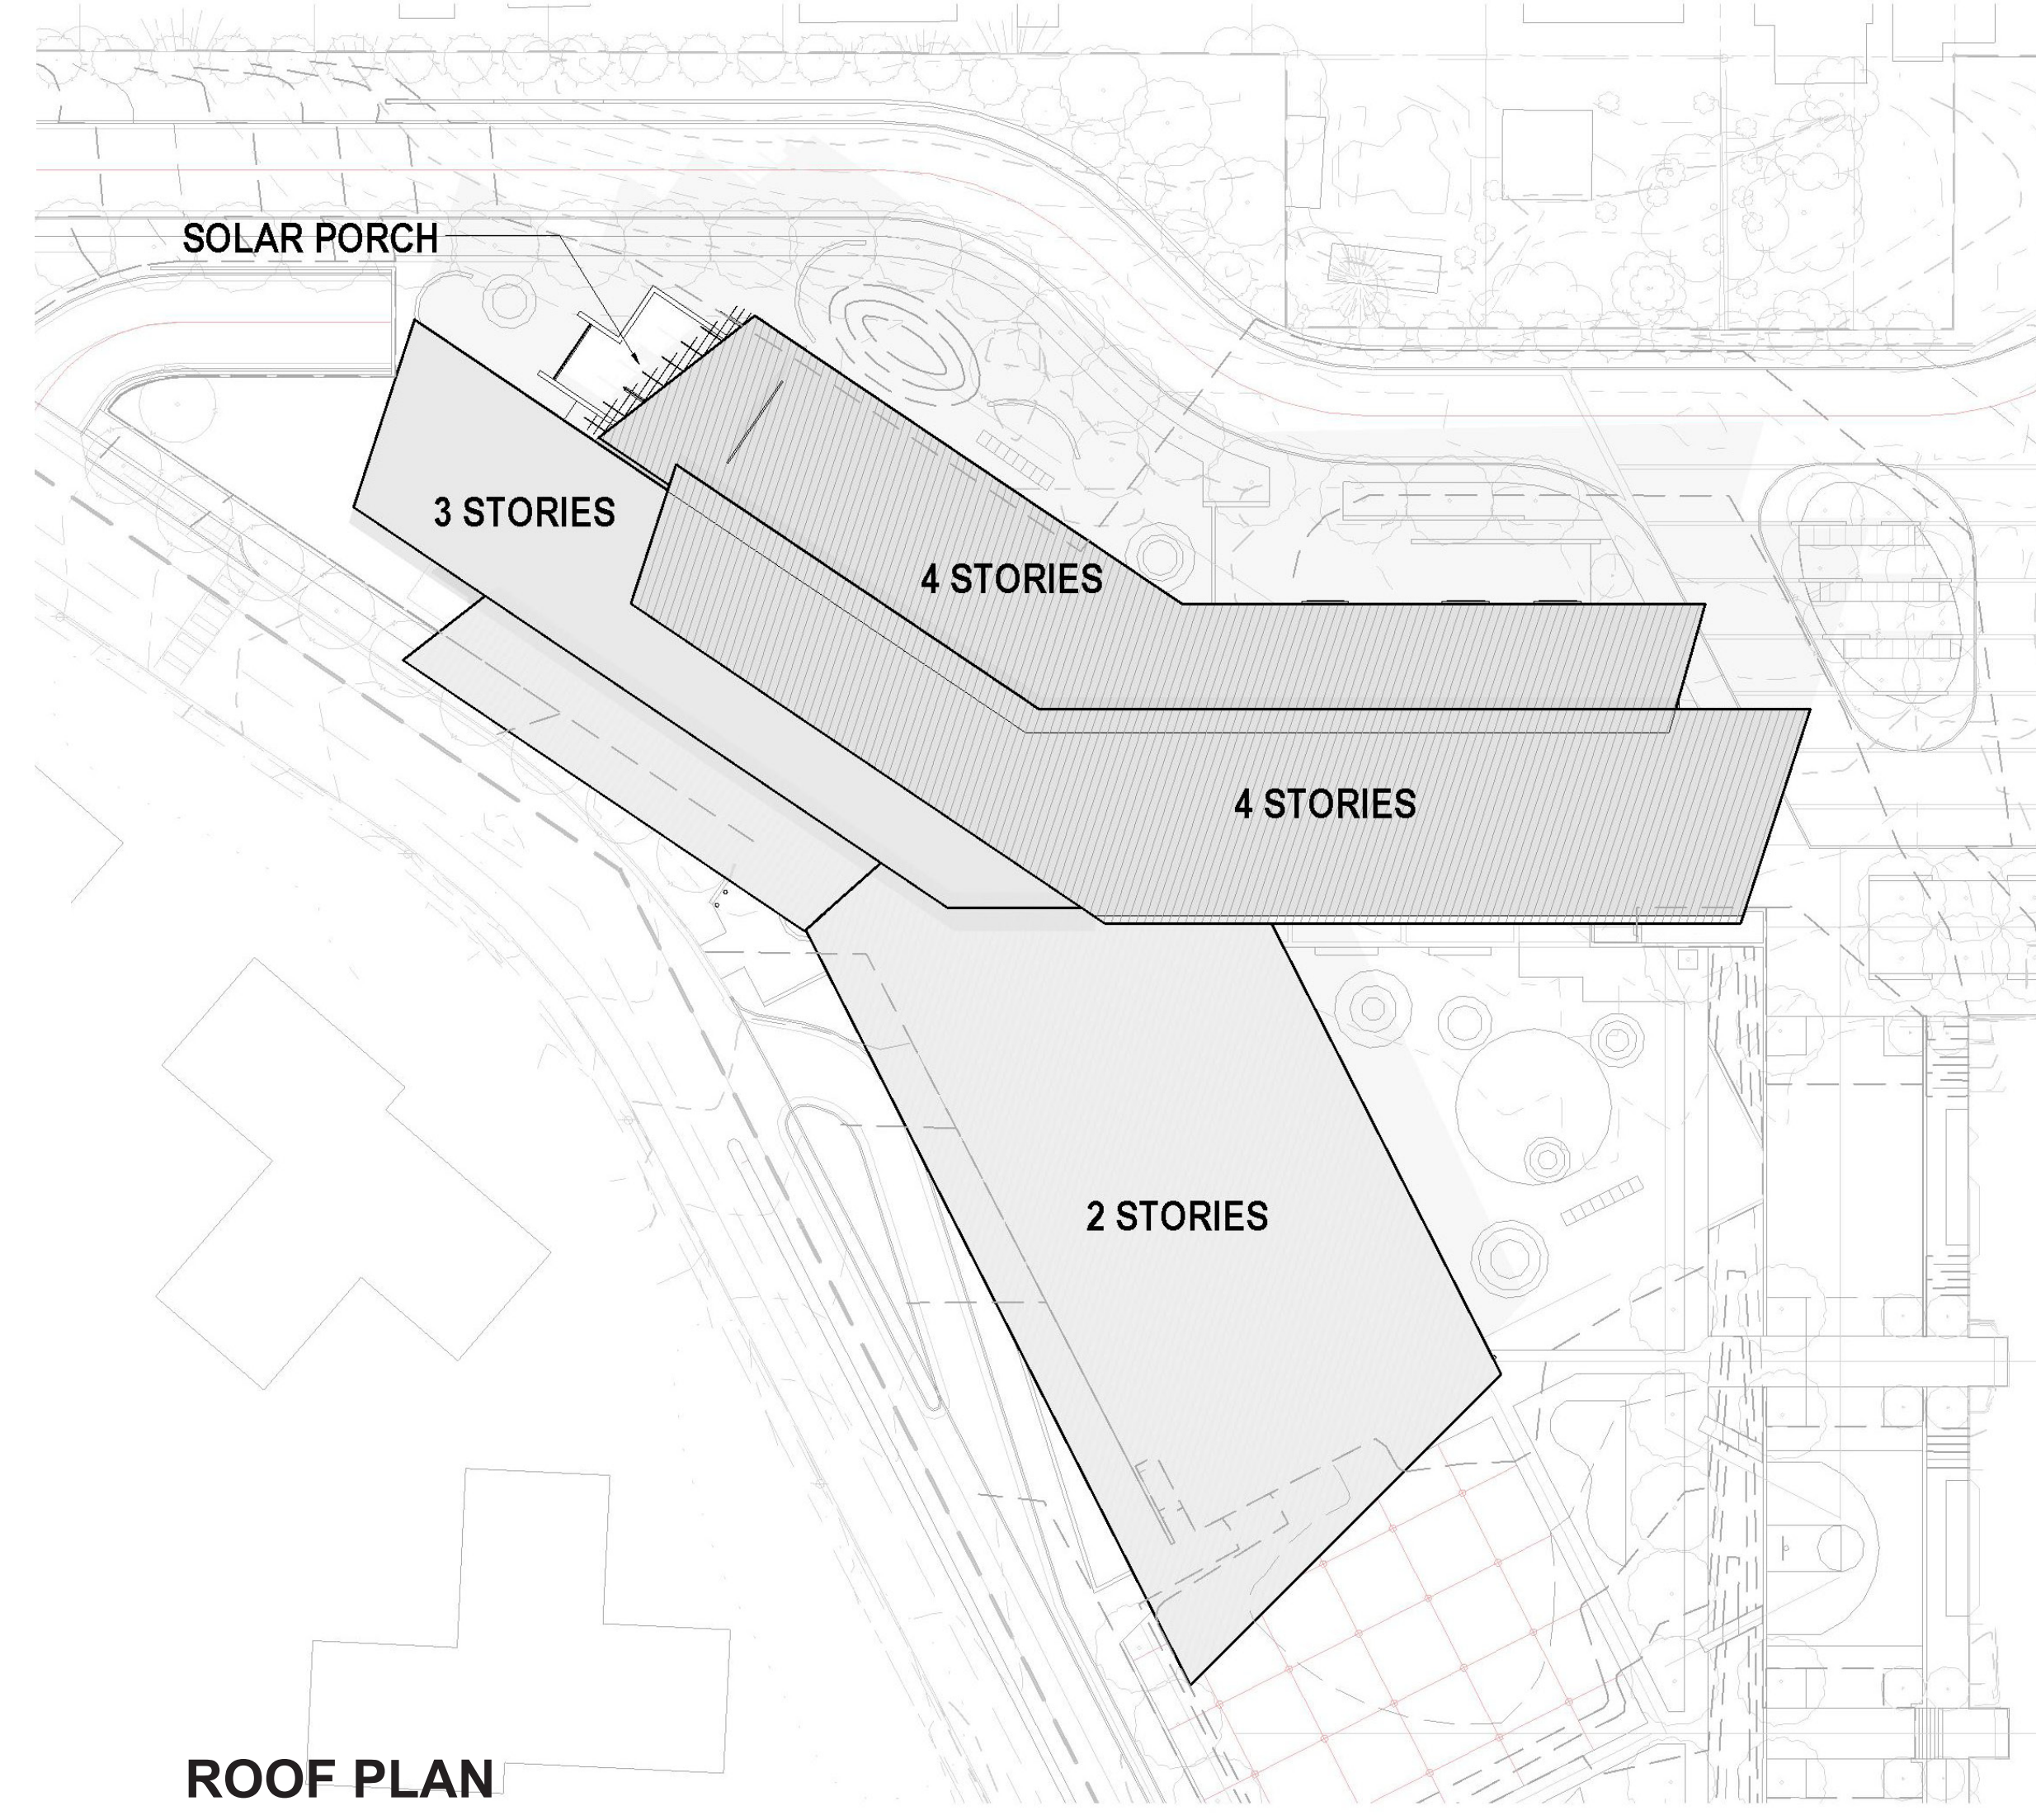


ROOF PLAN

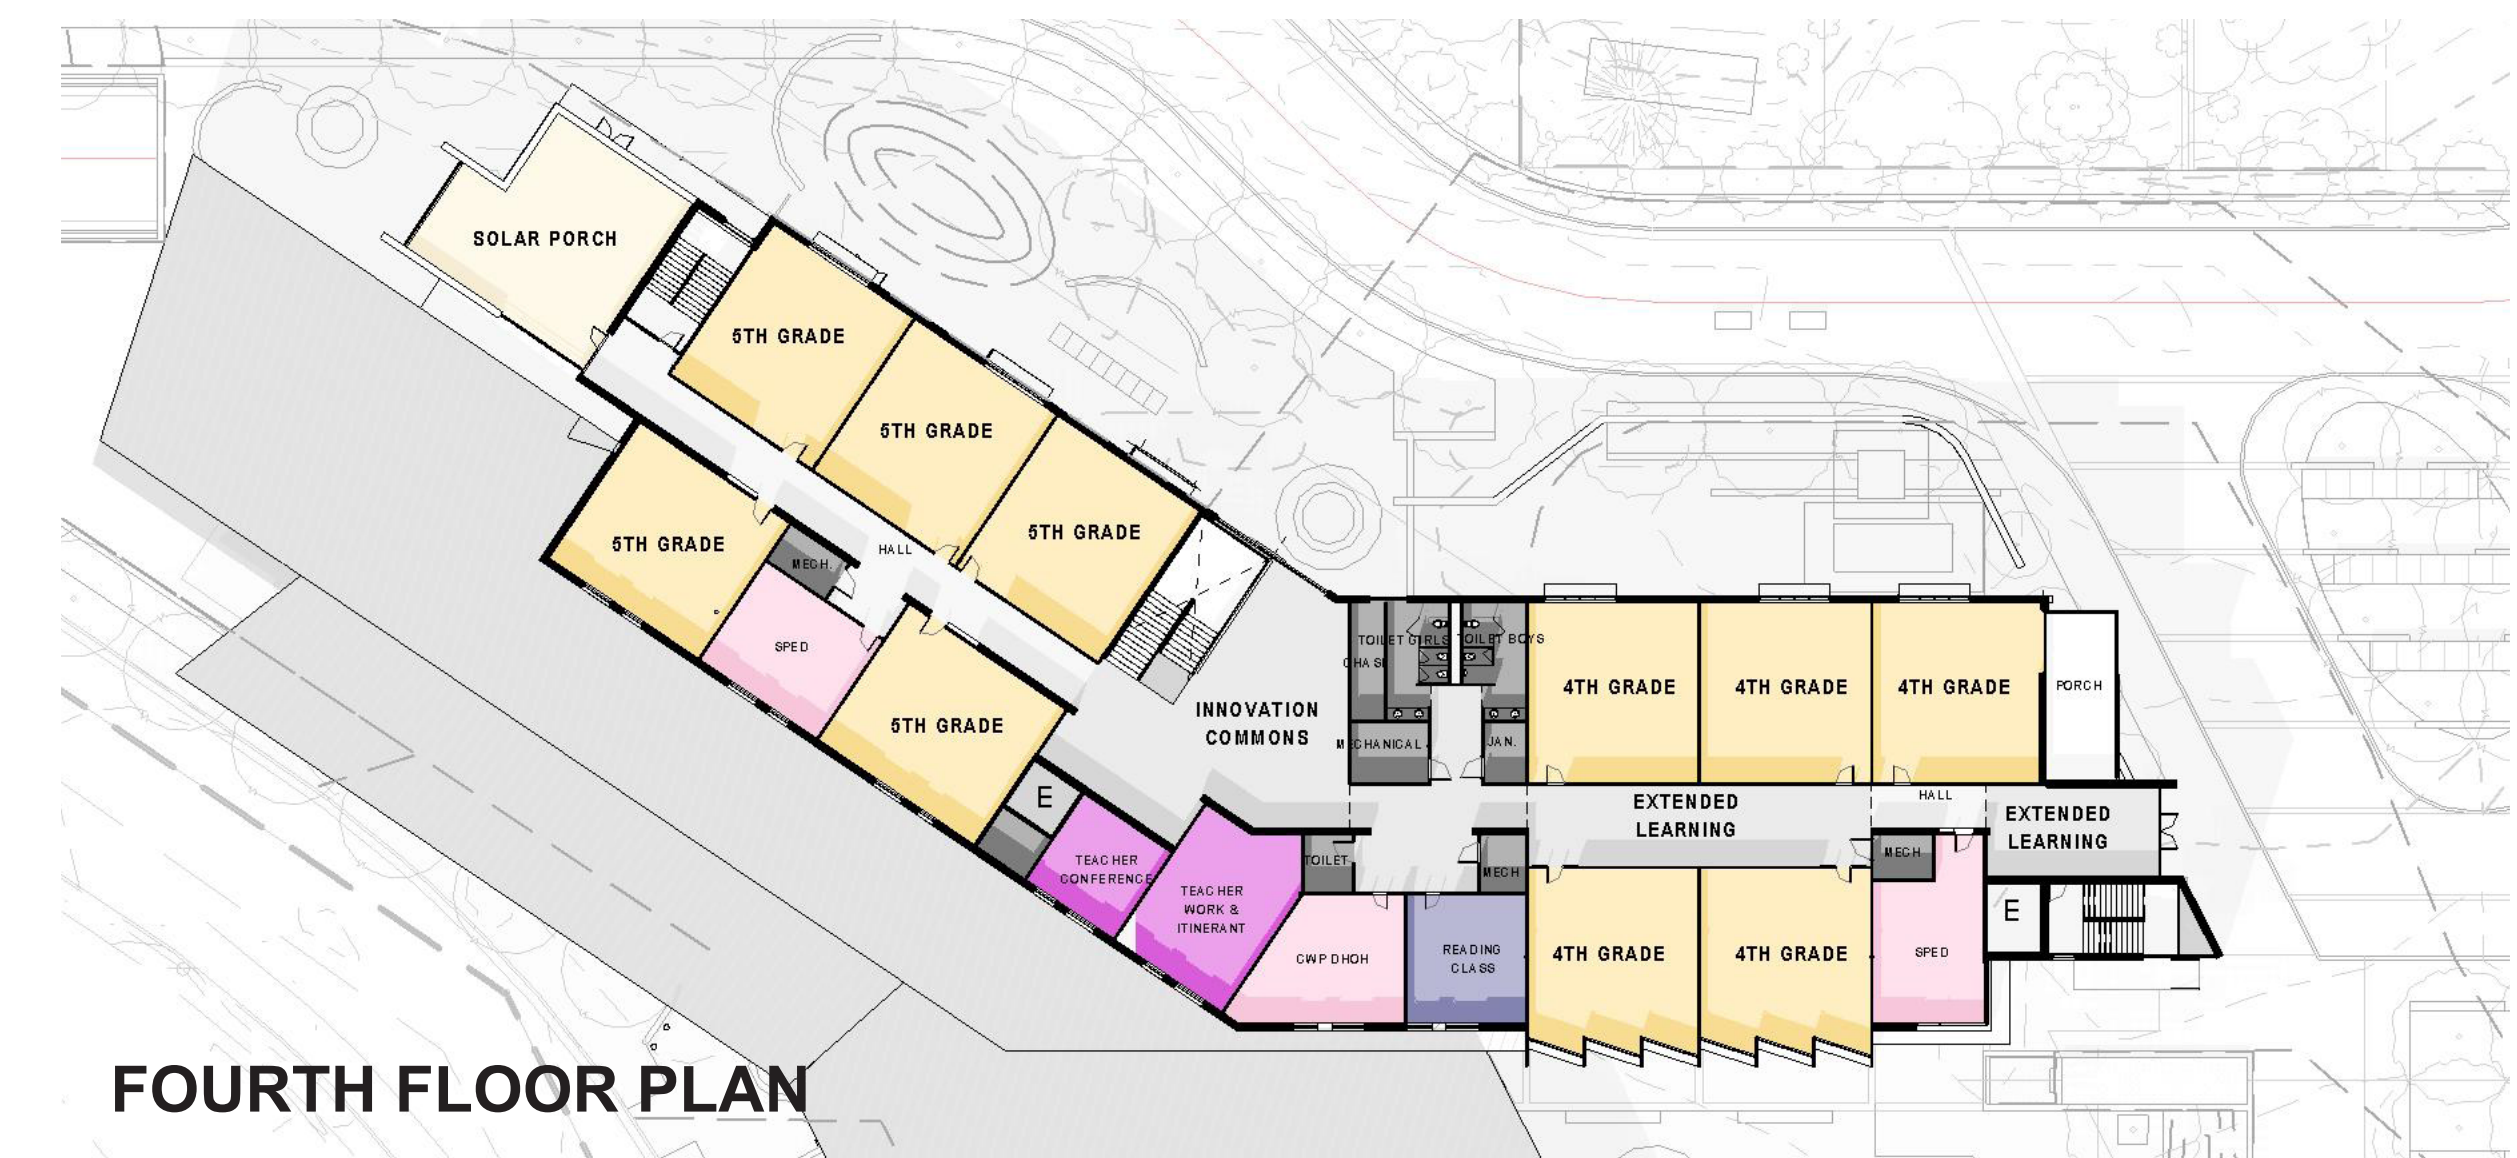


FOURTH FLOOR PLAN

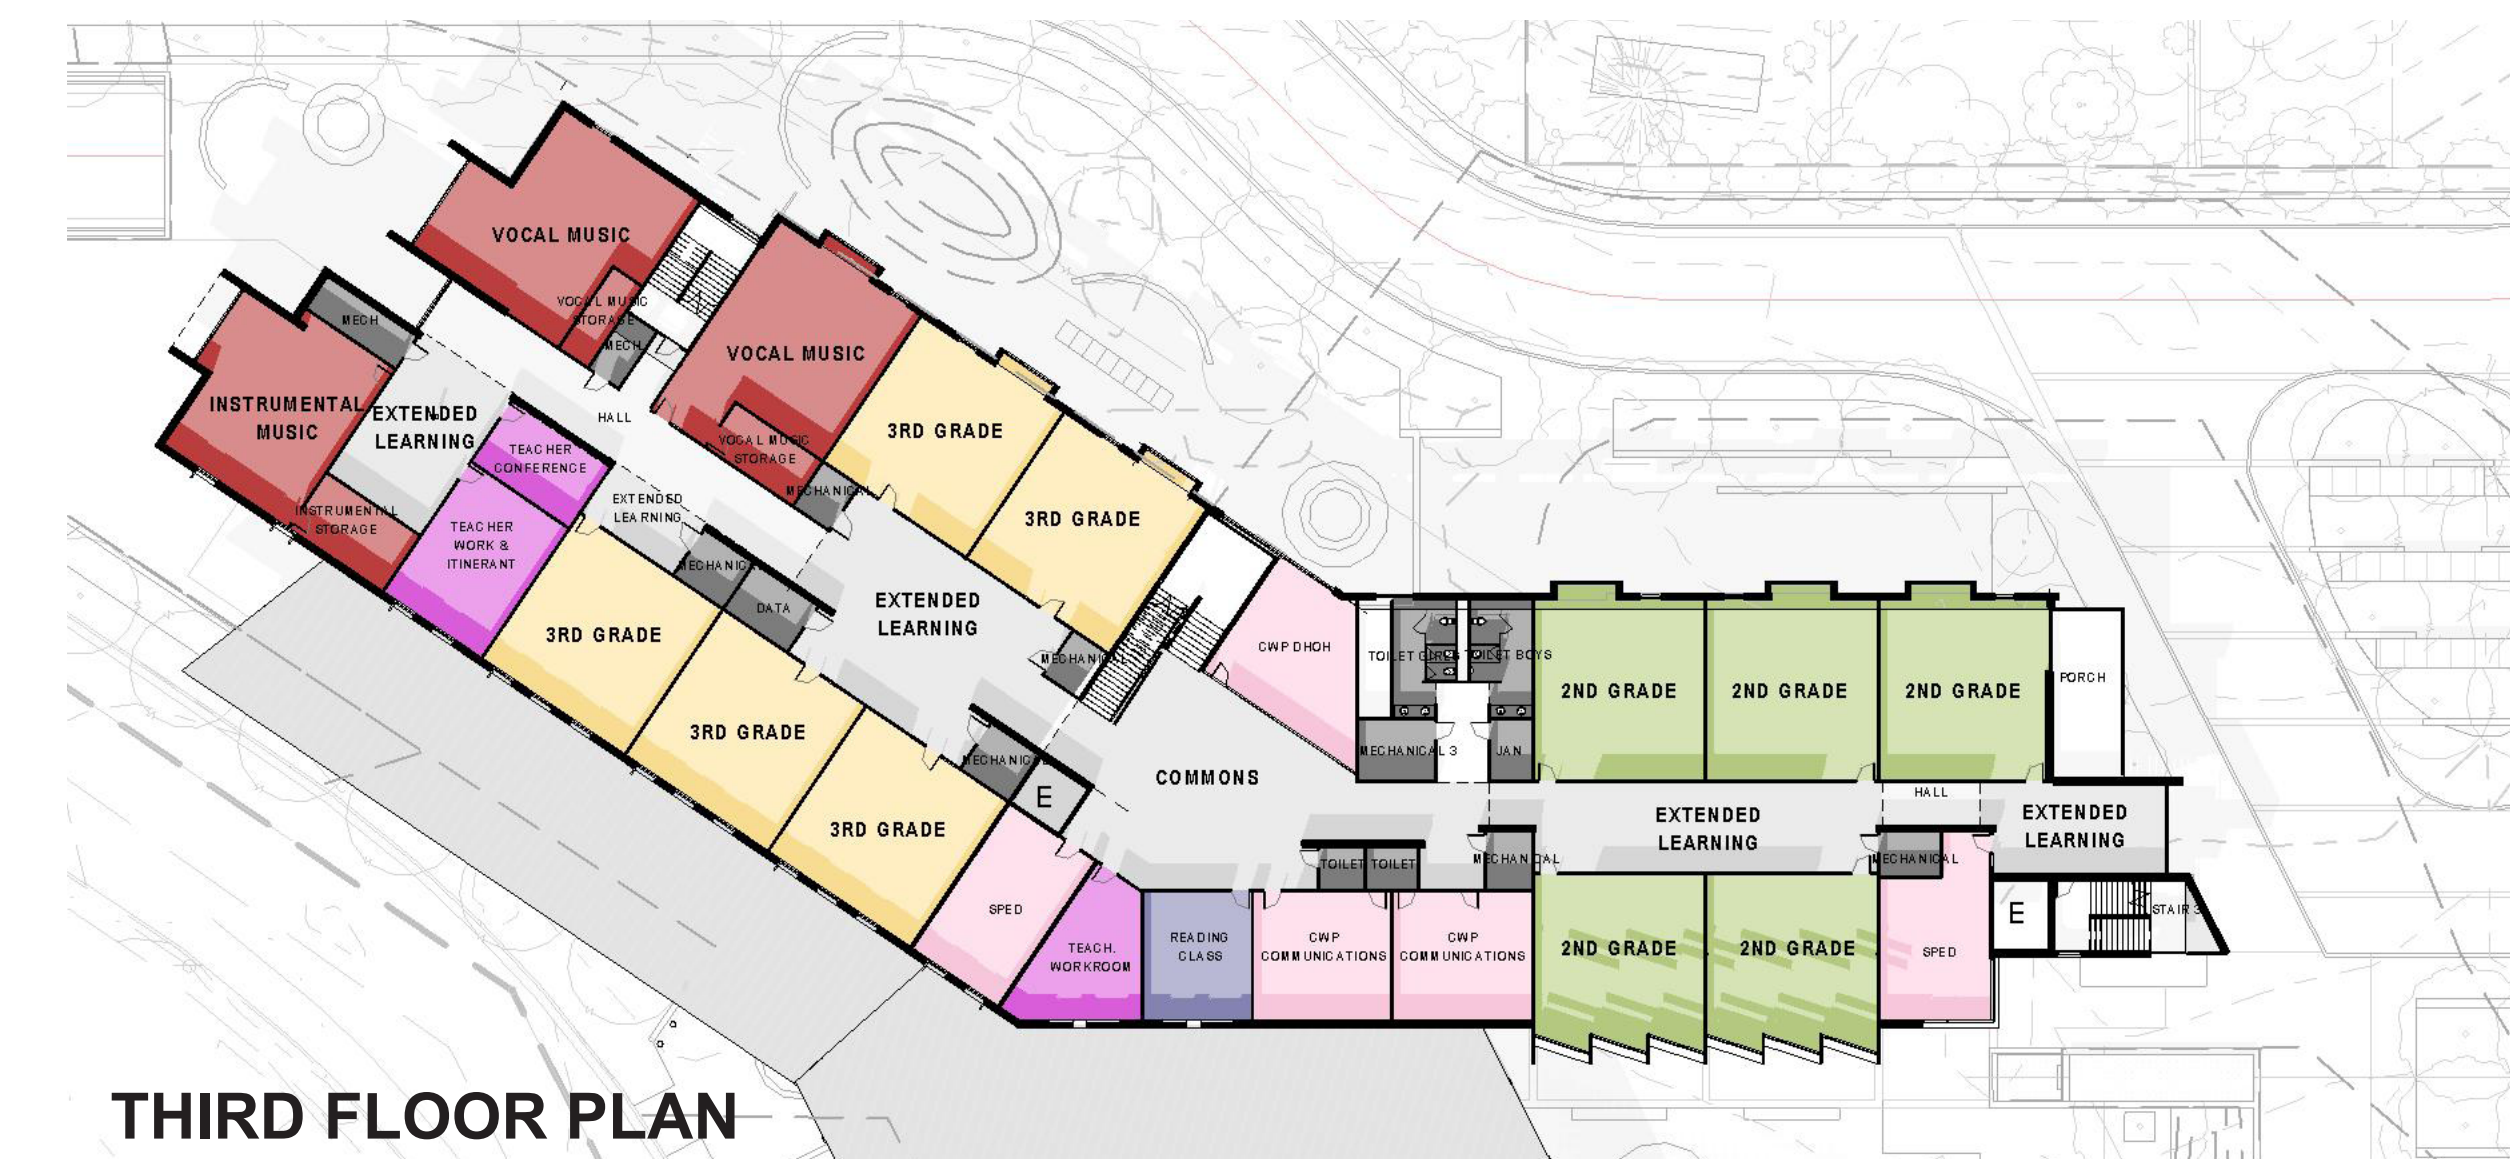

THIRD FLOOR PLAN

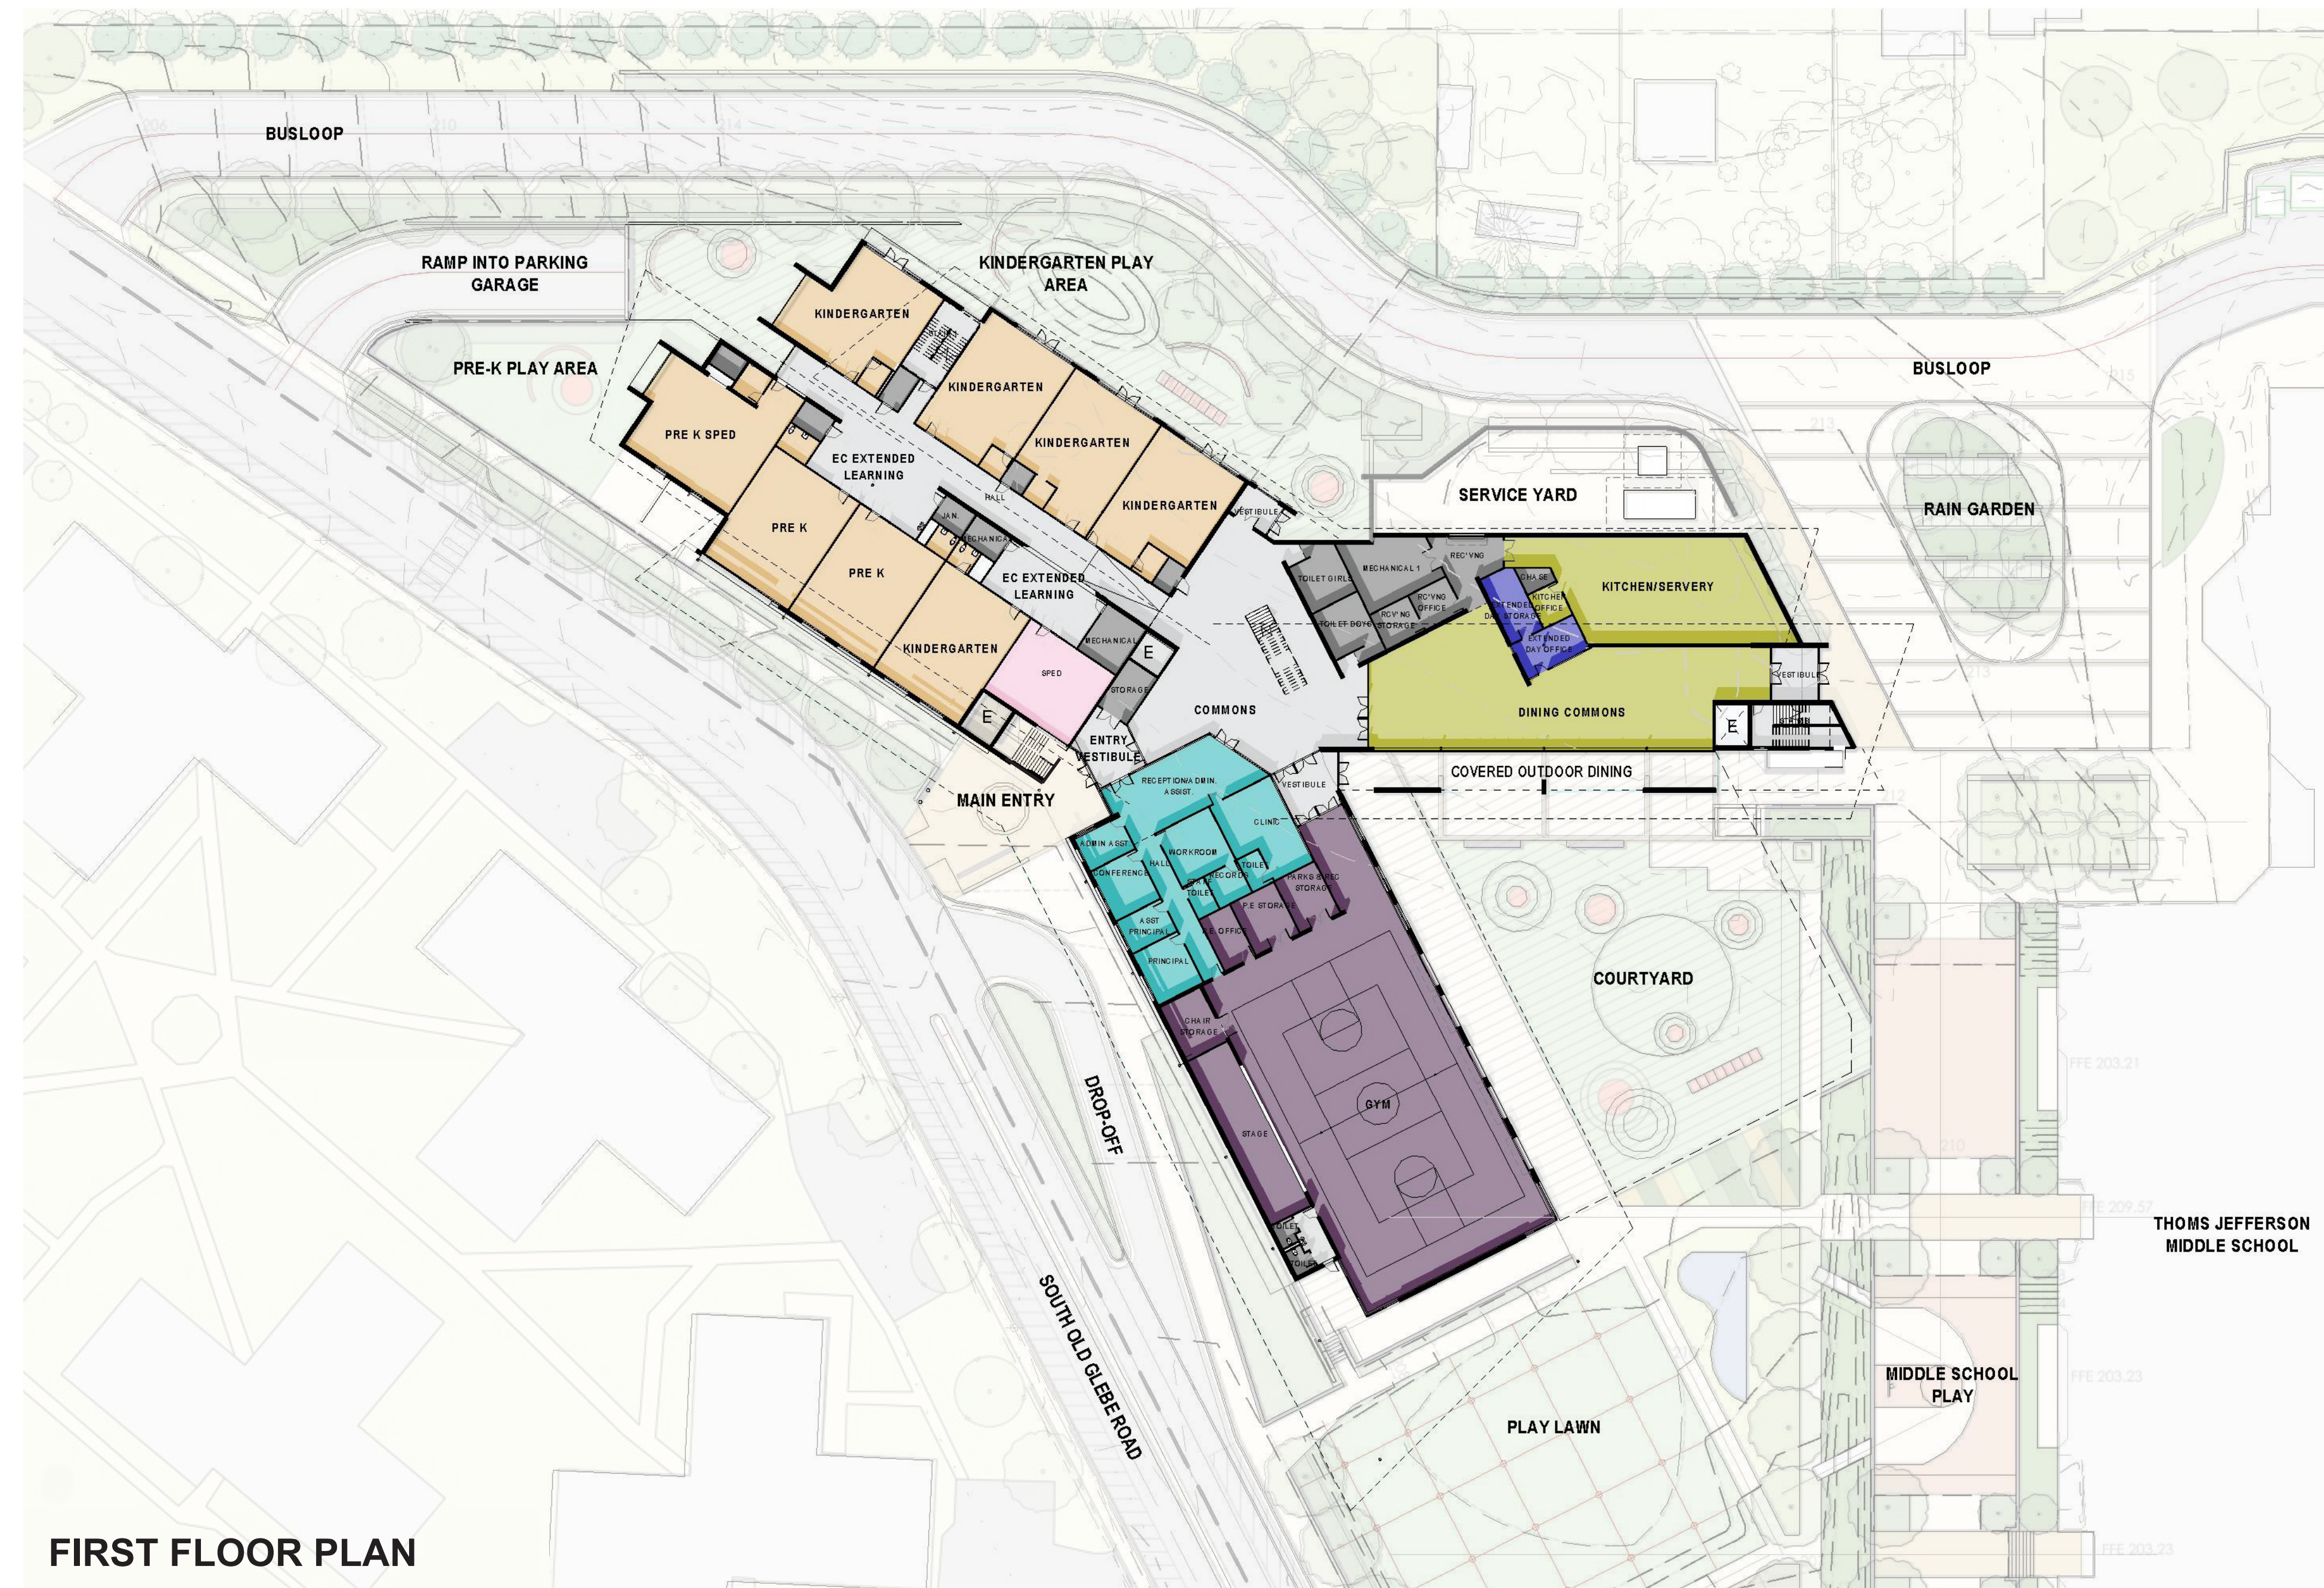

FIRST FLOOR PLAN

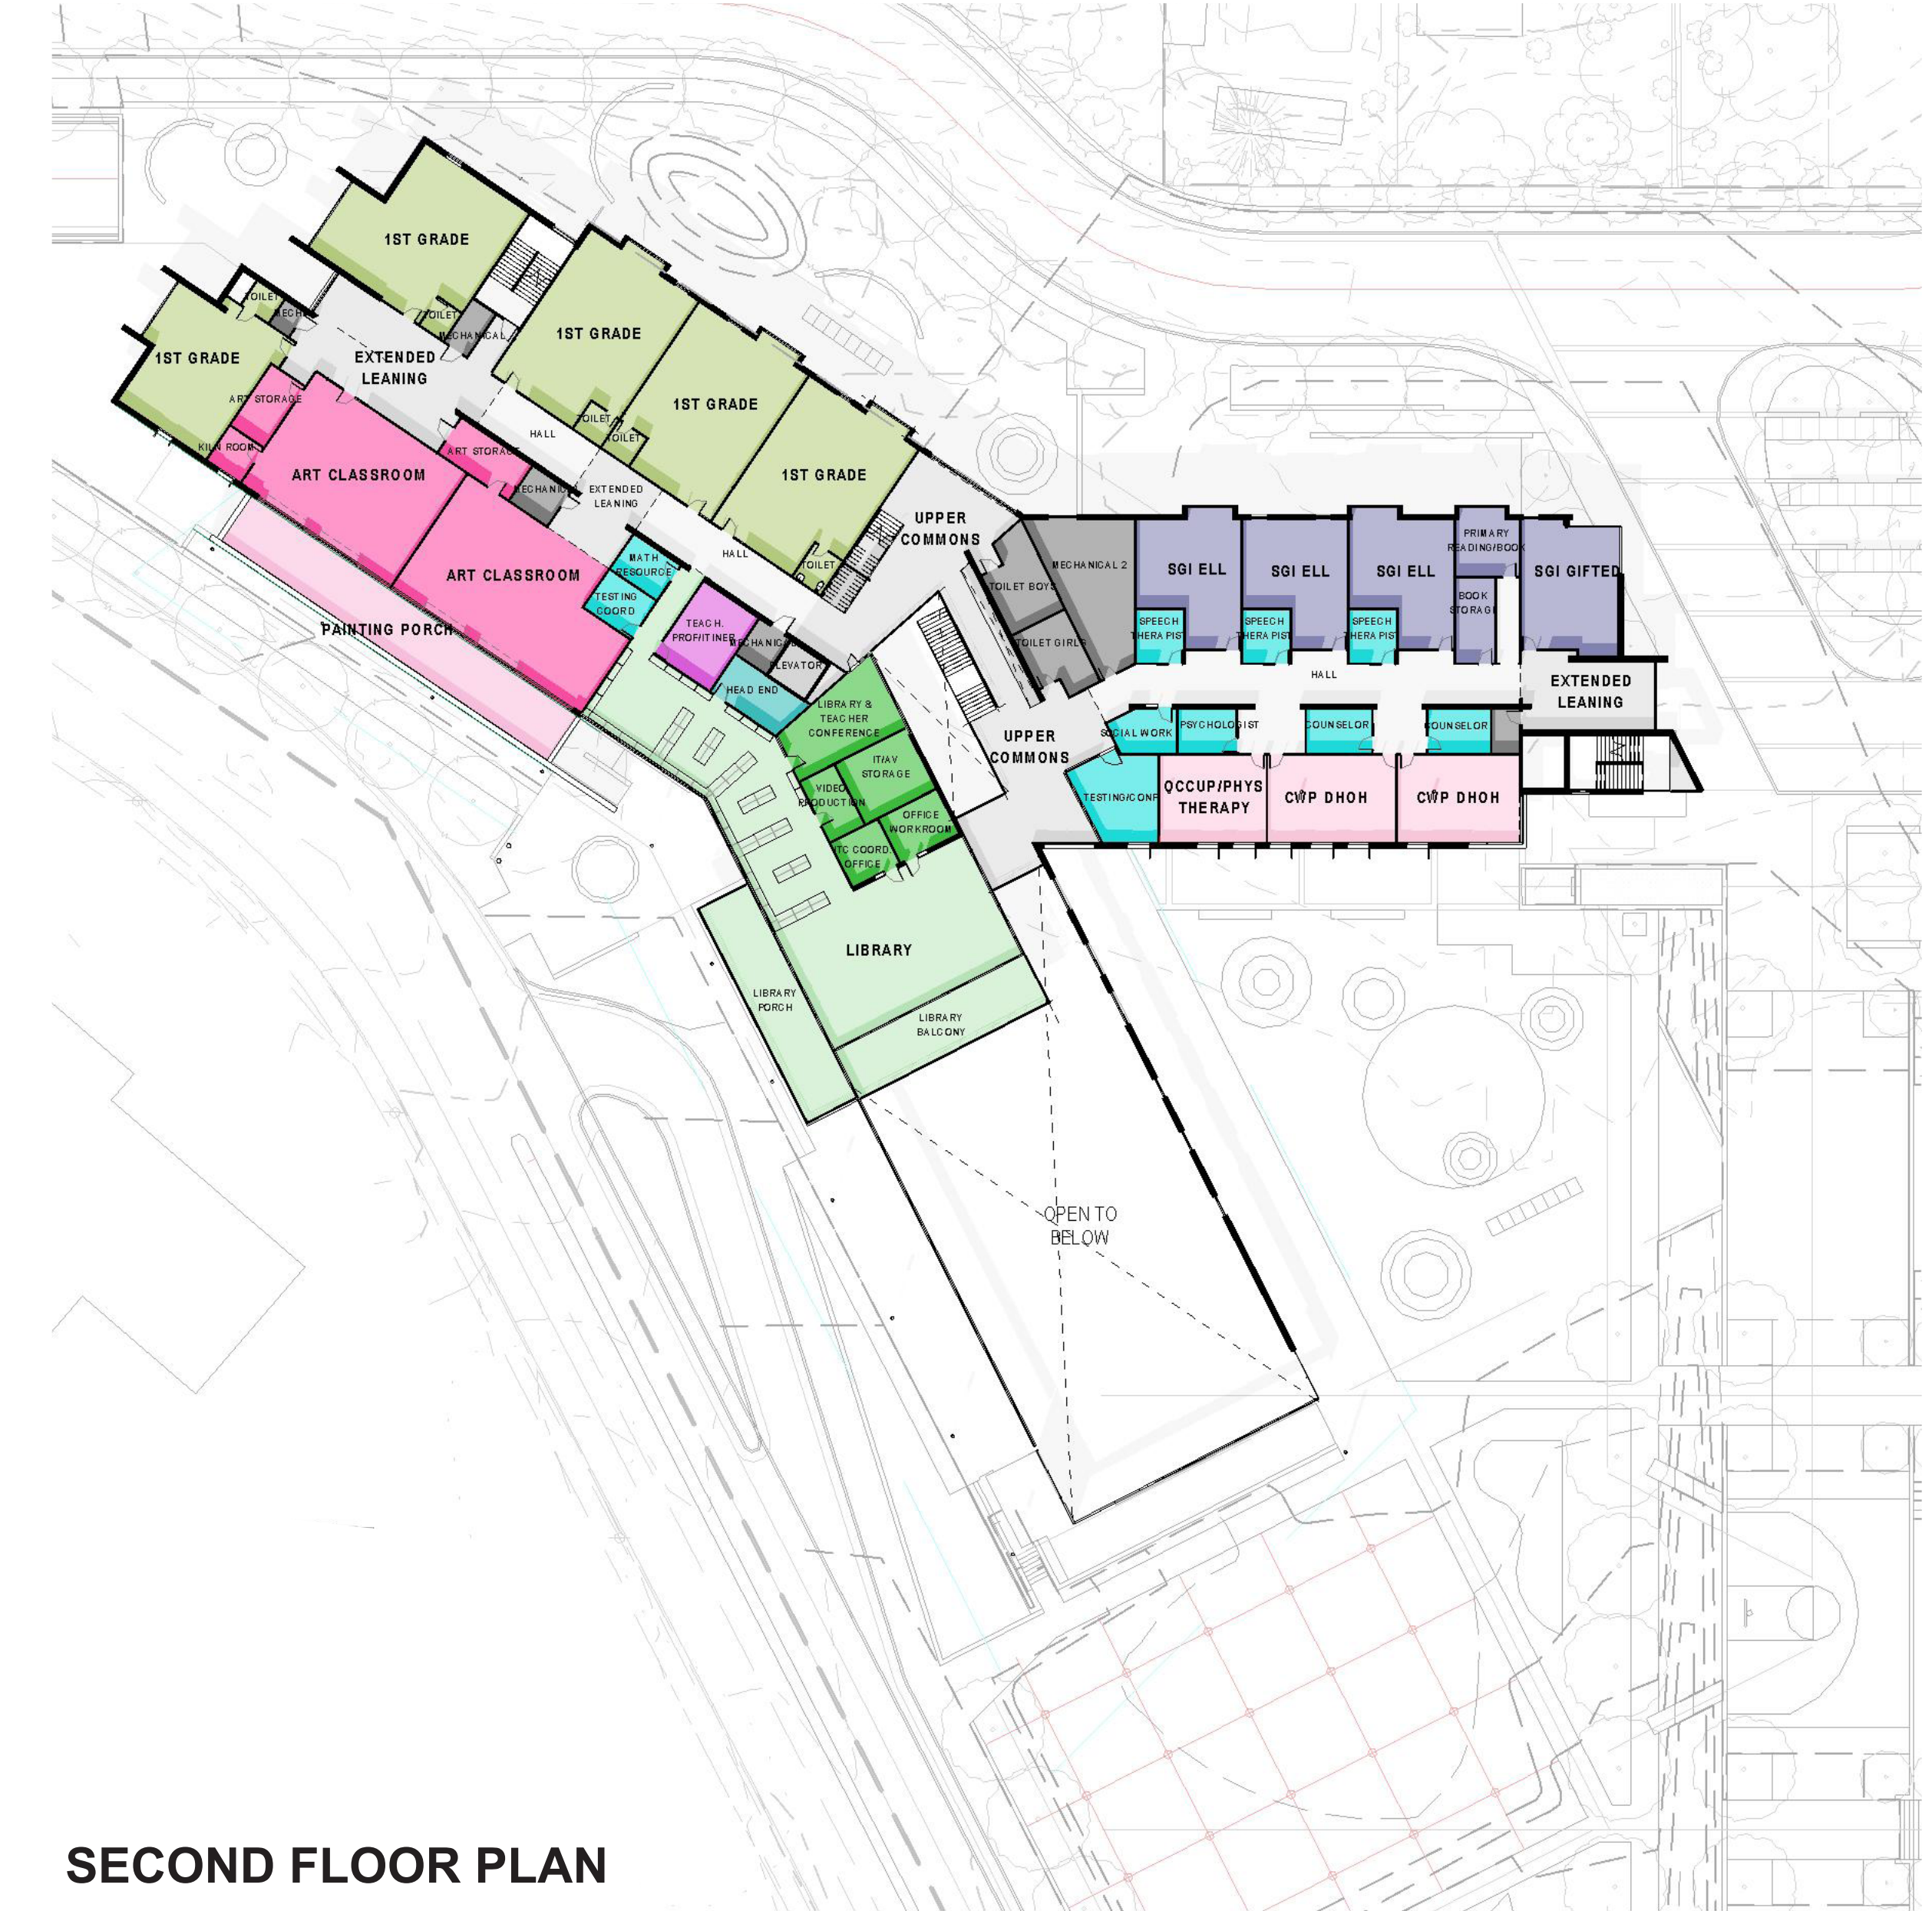

SECOND FLOOR PLAN



NEW ELEMENTARY SCHOOL AT THE JEFFERSON SITE

ARLINGTON, VA
SCHEMATIC DESIGN



WEST ELEVATION ALONG SOUTH OLD GLEBE



SOUTH ELEVATION ALONG SOUTH OLD GLEBE



EAST ELEVATION FROM TJMS



NORTHWEST ELEVATION



SOUTH ELEVATION FROM TJMS



NEW ELEMENTARY SCHOOL AT THE JEFFERSON SITE

ARLINGTON, VA
SCHEMATIC DESIGN



WEST ELEVATION ALONG SOUTH OLD GLEBE



NORTH ELEVATION



LIBRARY LOOKING SOUTH



DINING COMMONS



NORTHWEST ELEVATION ALONG SOUTH OLD GLEBE



WEST ELEVATION AT ENTRY