


LOBBY
VIEW OF MAIN LOBBY FROM WILSON BLVD ENTRANCE





BUILDING SECTIONS
CROSS SECTION


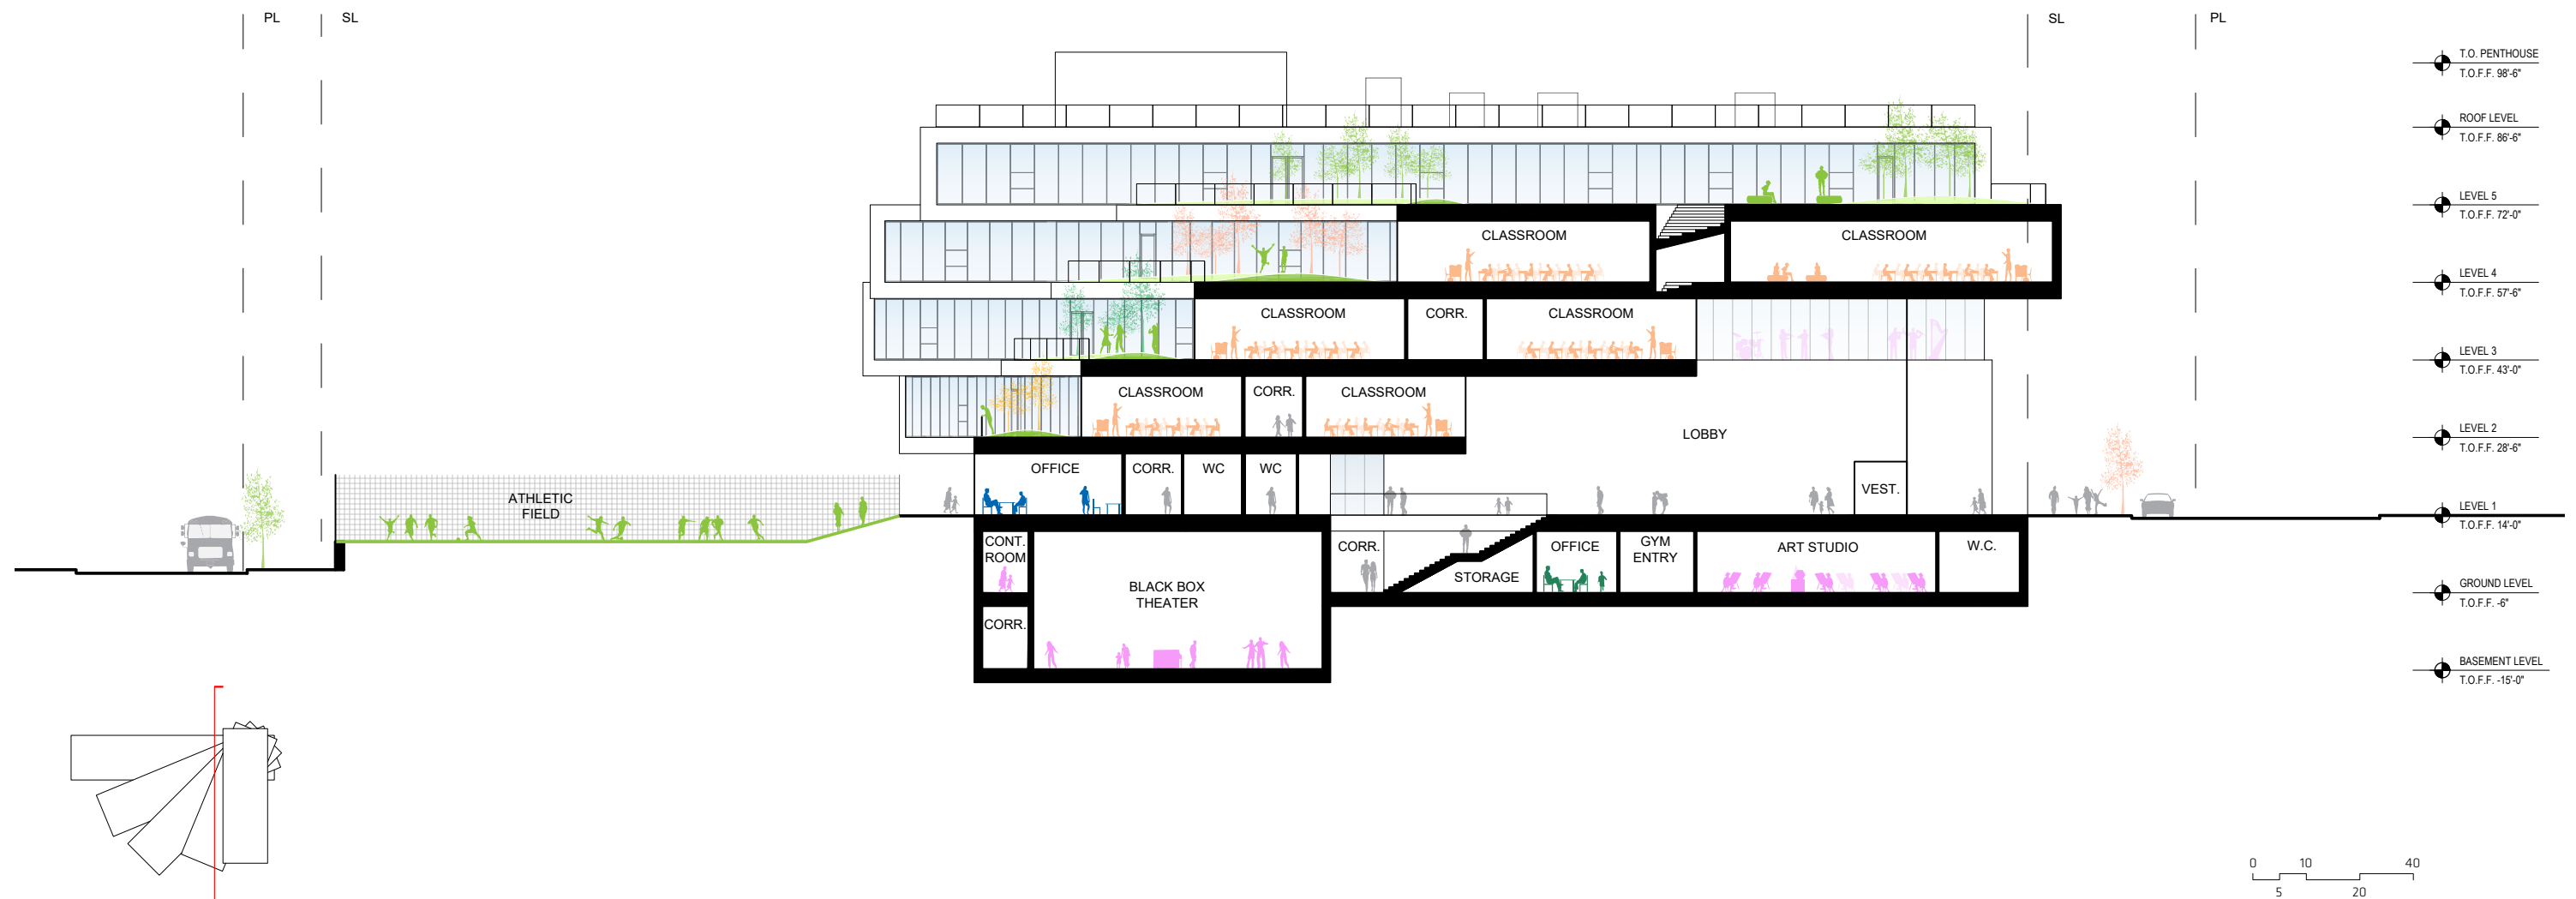







BUILDING SECTIONS
LONGITUDINAL SECTION

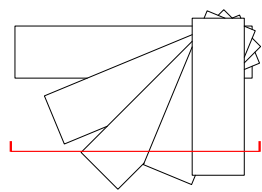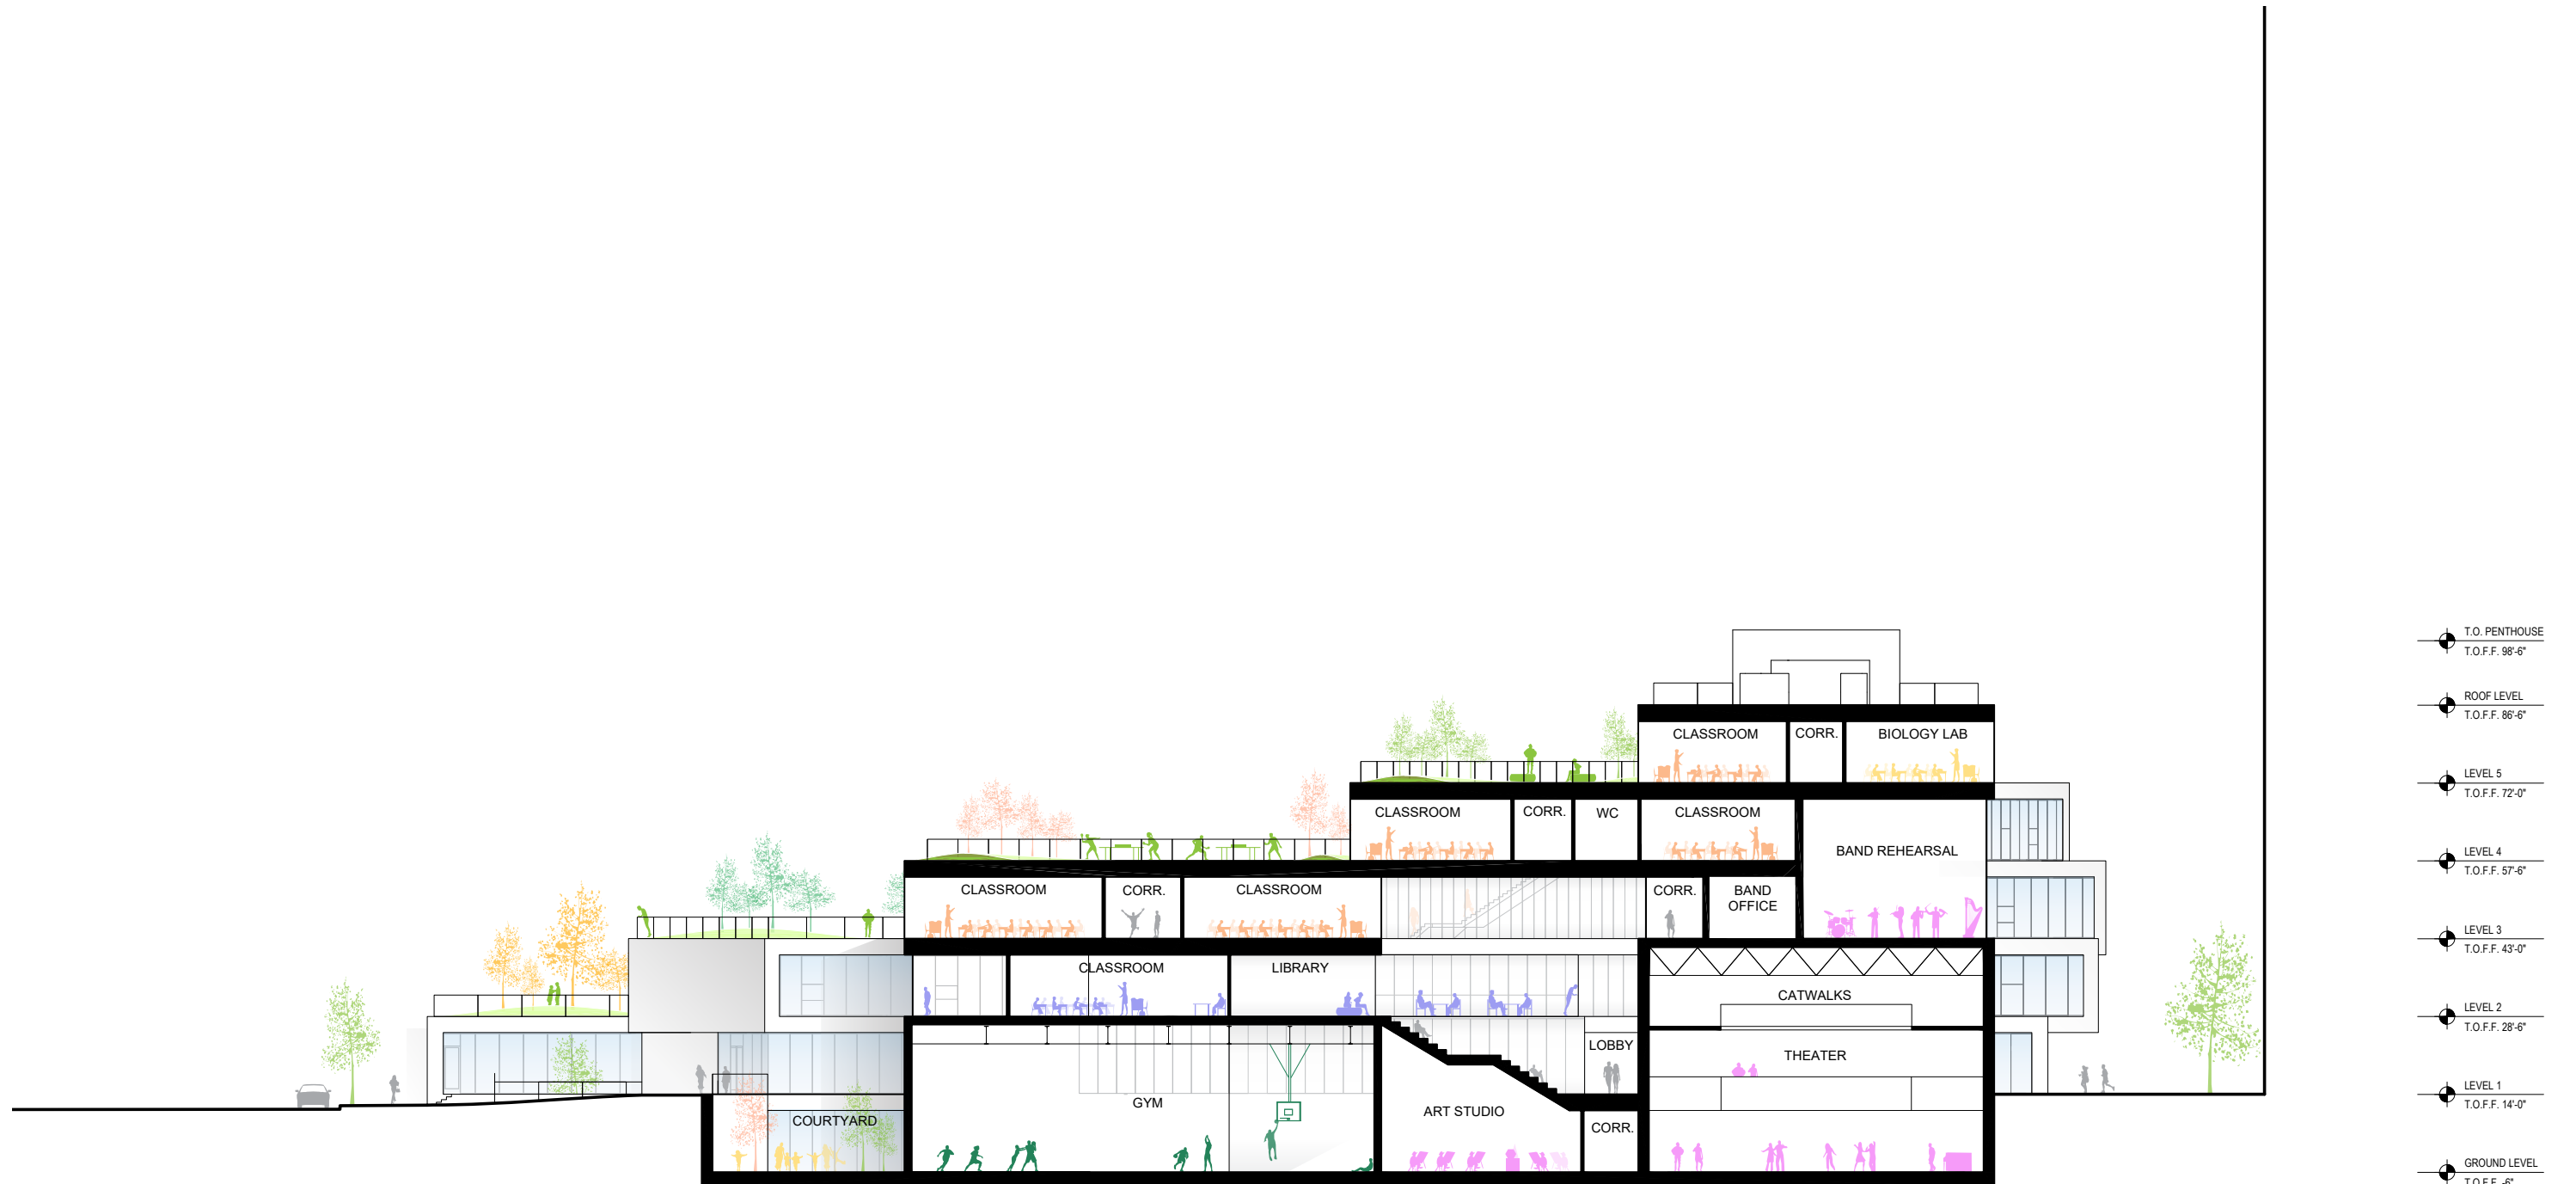




BUILDING ELEVATIONS
SOUTH ELEVATION

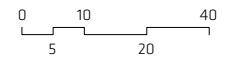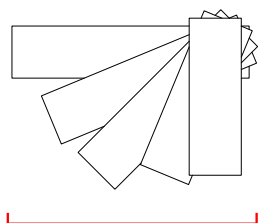

BUILDING ELEVATIONS
NORTH ELEVATION

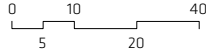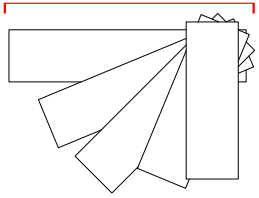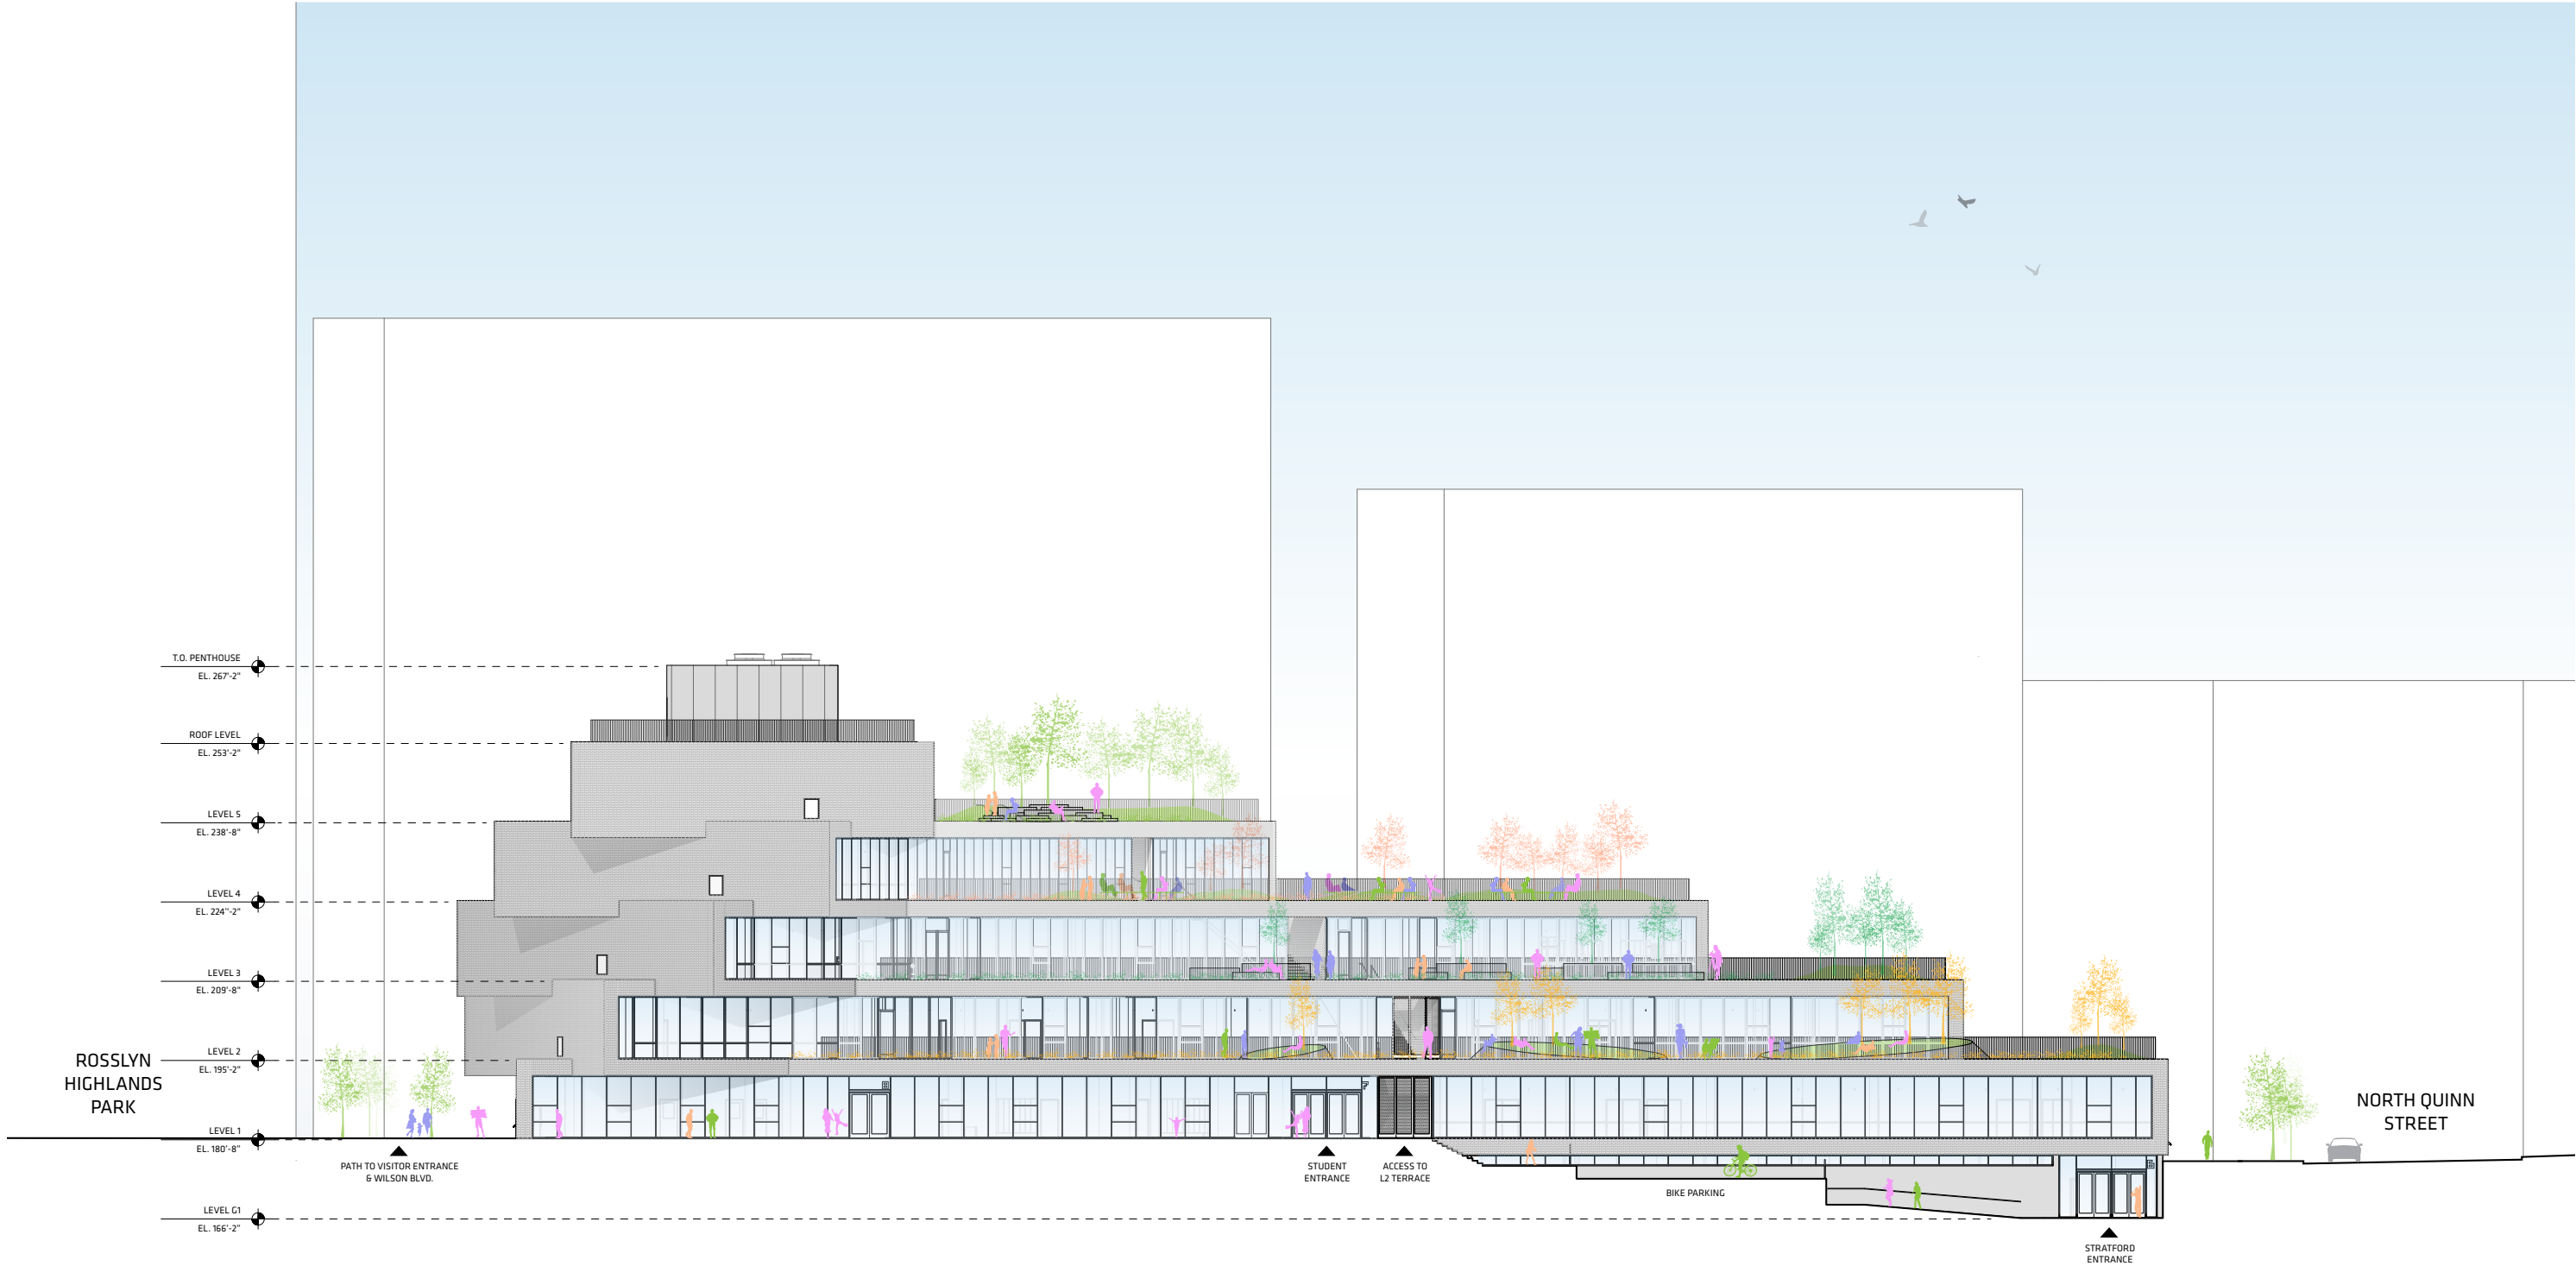

BUILDING ELEVATIONS
WEST ELEVATION

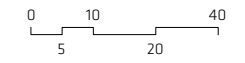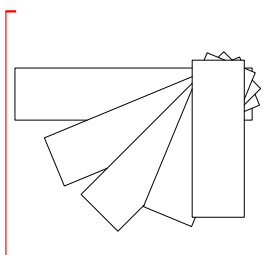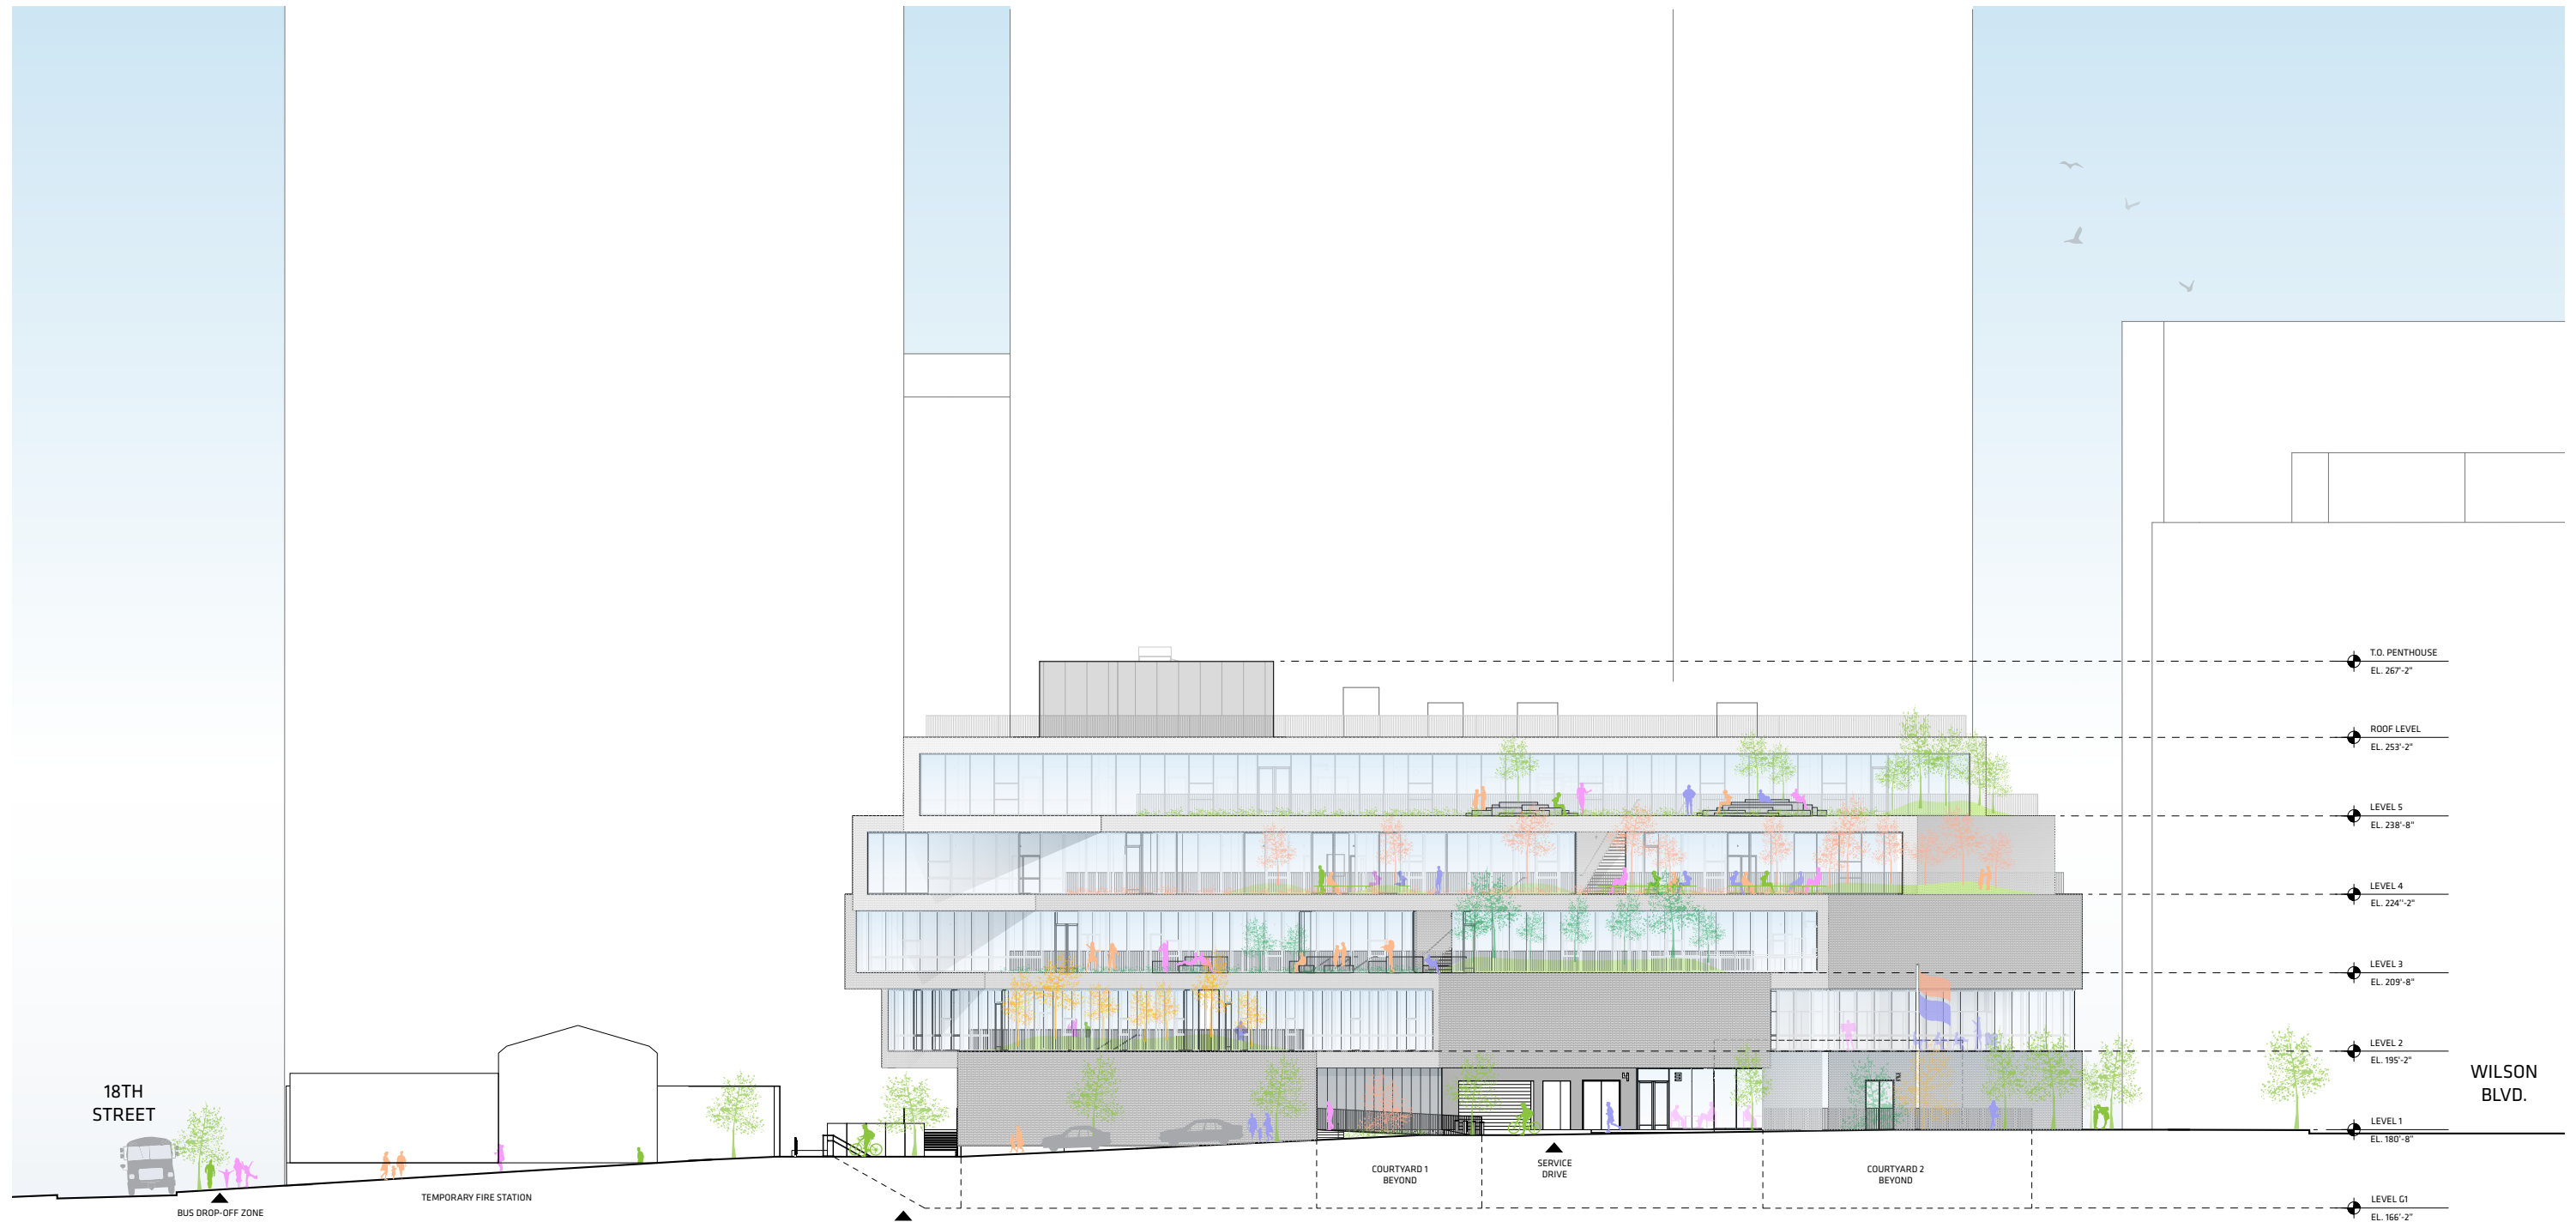

BUILDING ELEVATIONS
EAST ELEVATION

