

View from Northeast




Street View from S. Walter Reed Dr.



Roof Plan



Parking Option 1 (Two Levels Underground)

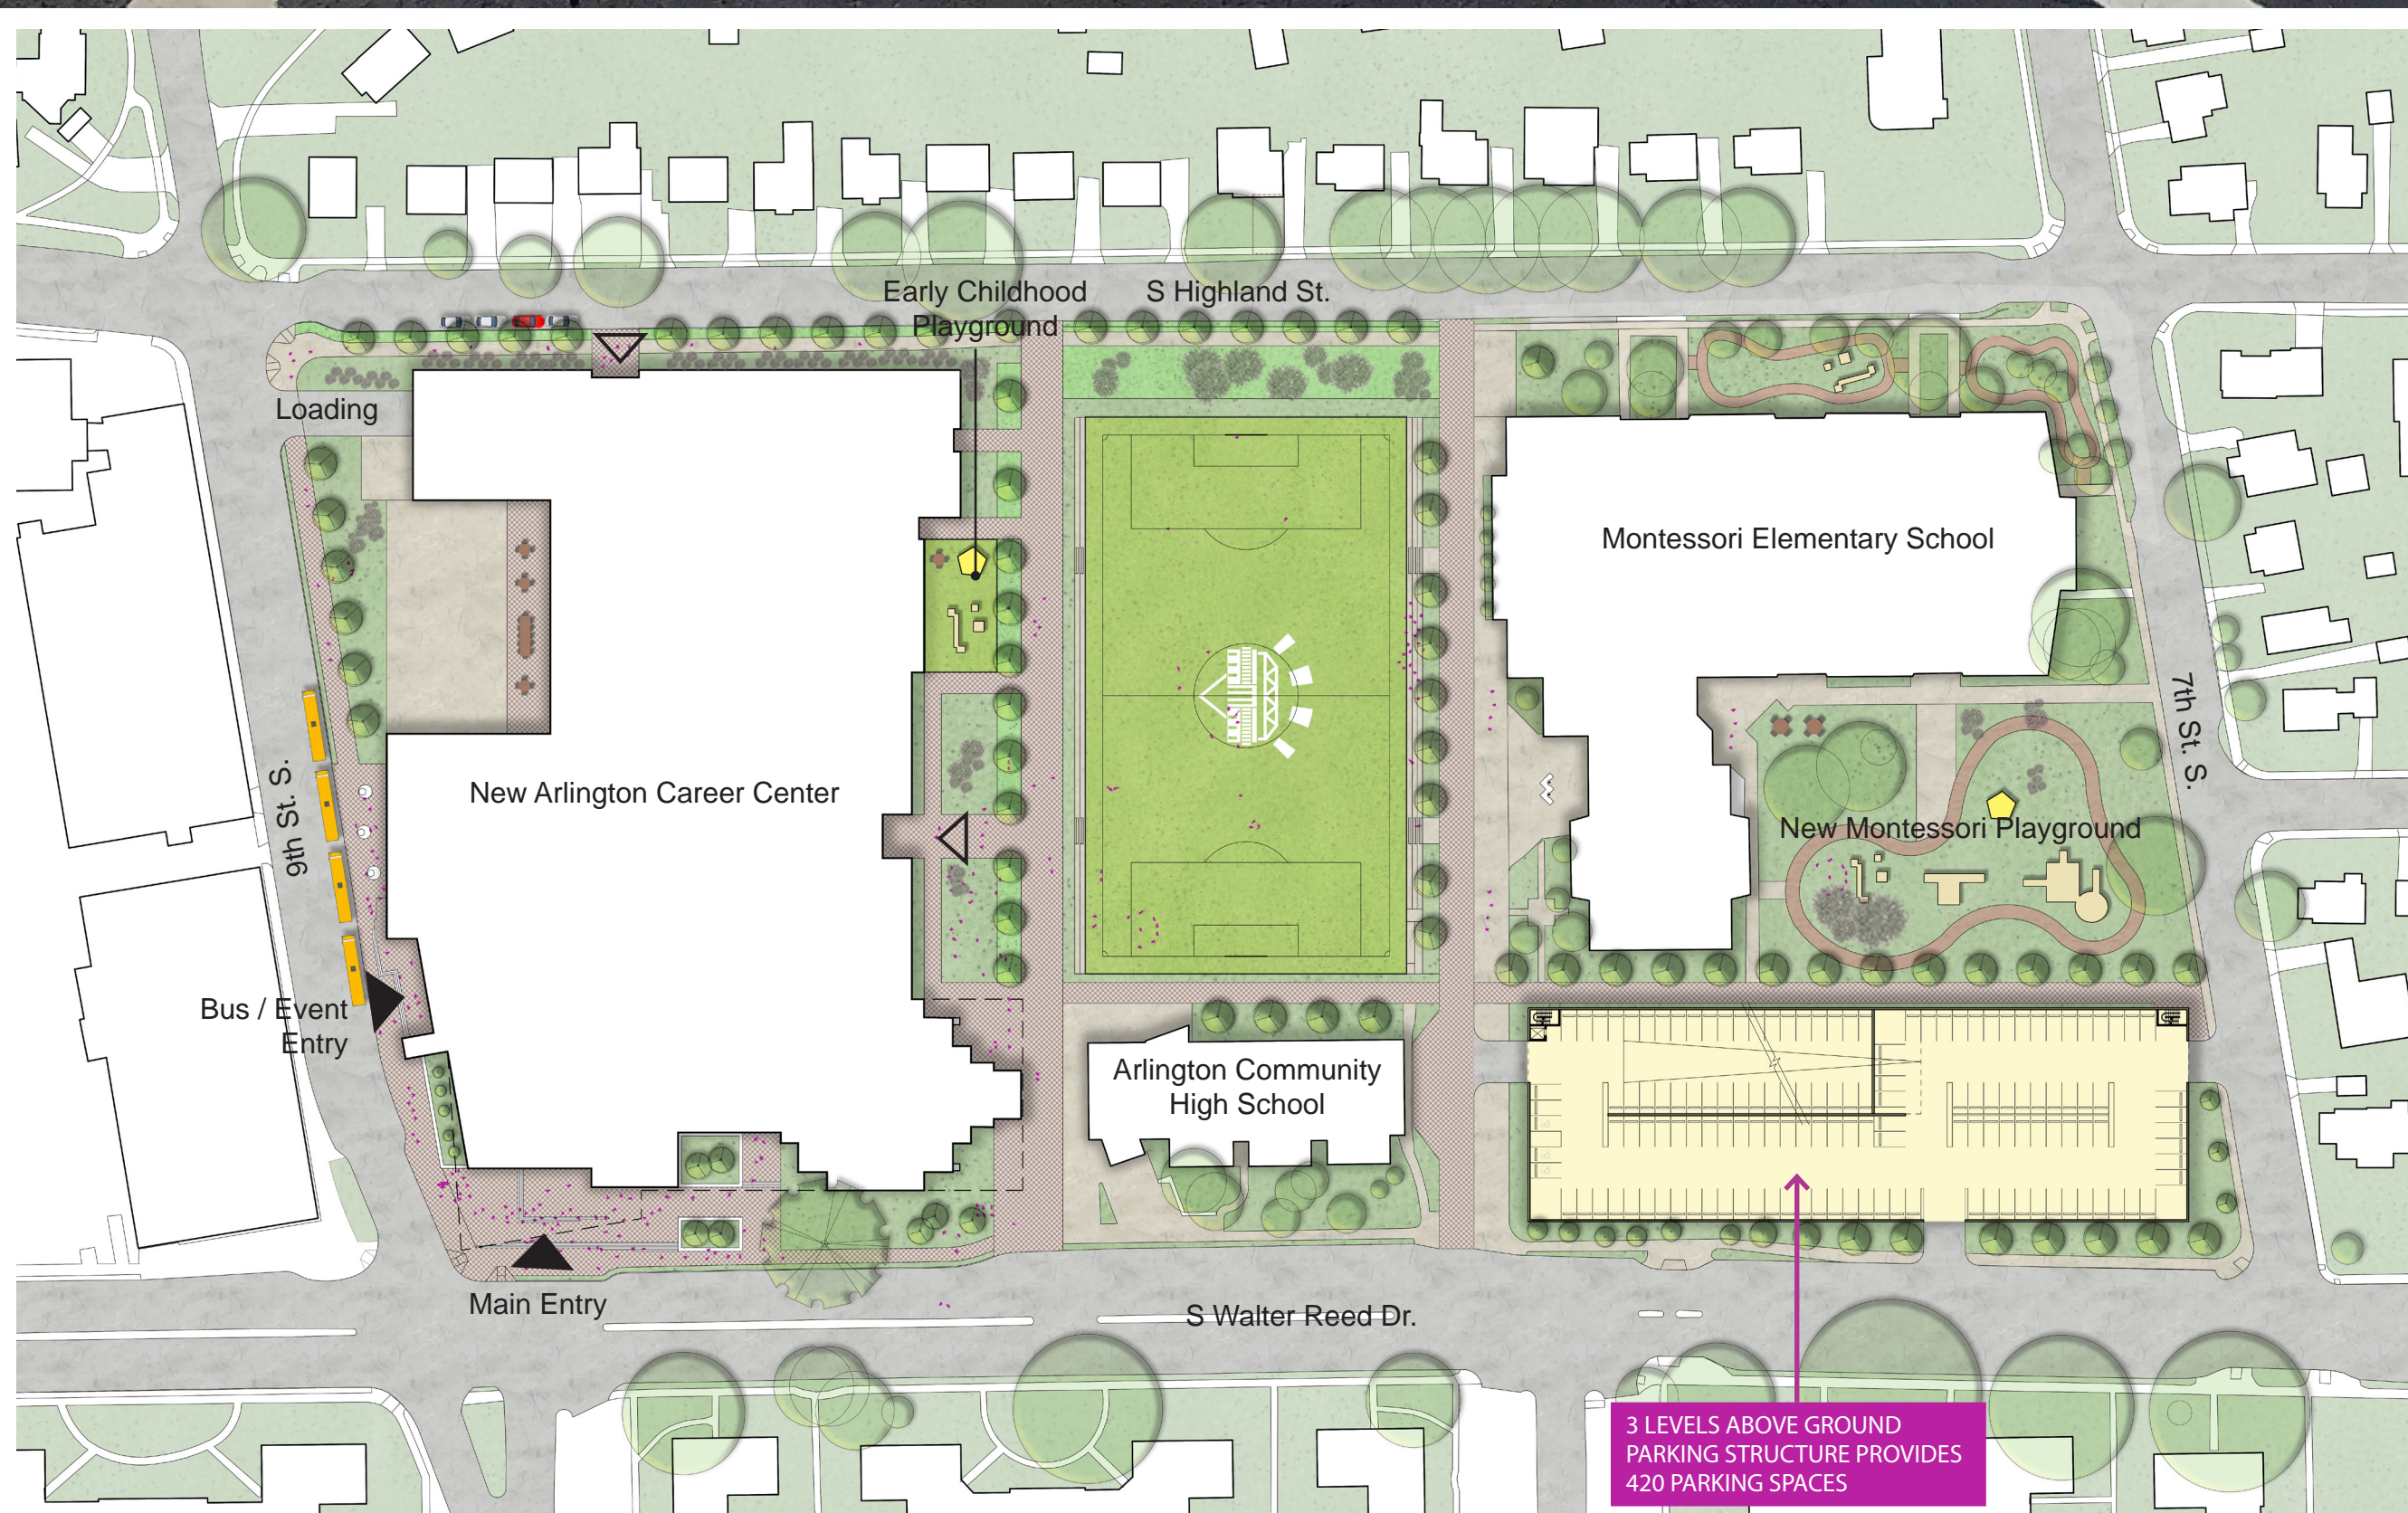


Parking Option 2 (Two Levels + Roof Above Ground)




Parking Option 3 (Three Levels Underground)

ARLINGTON CAREER CENTER EXPANSION



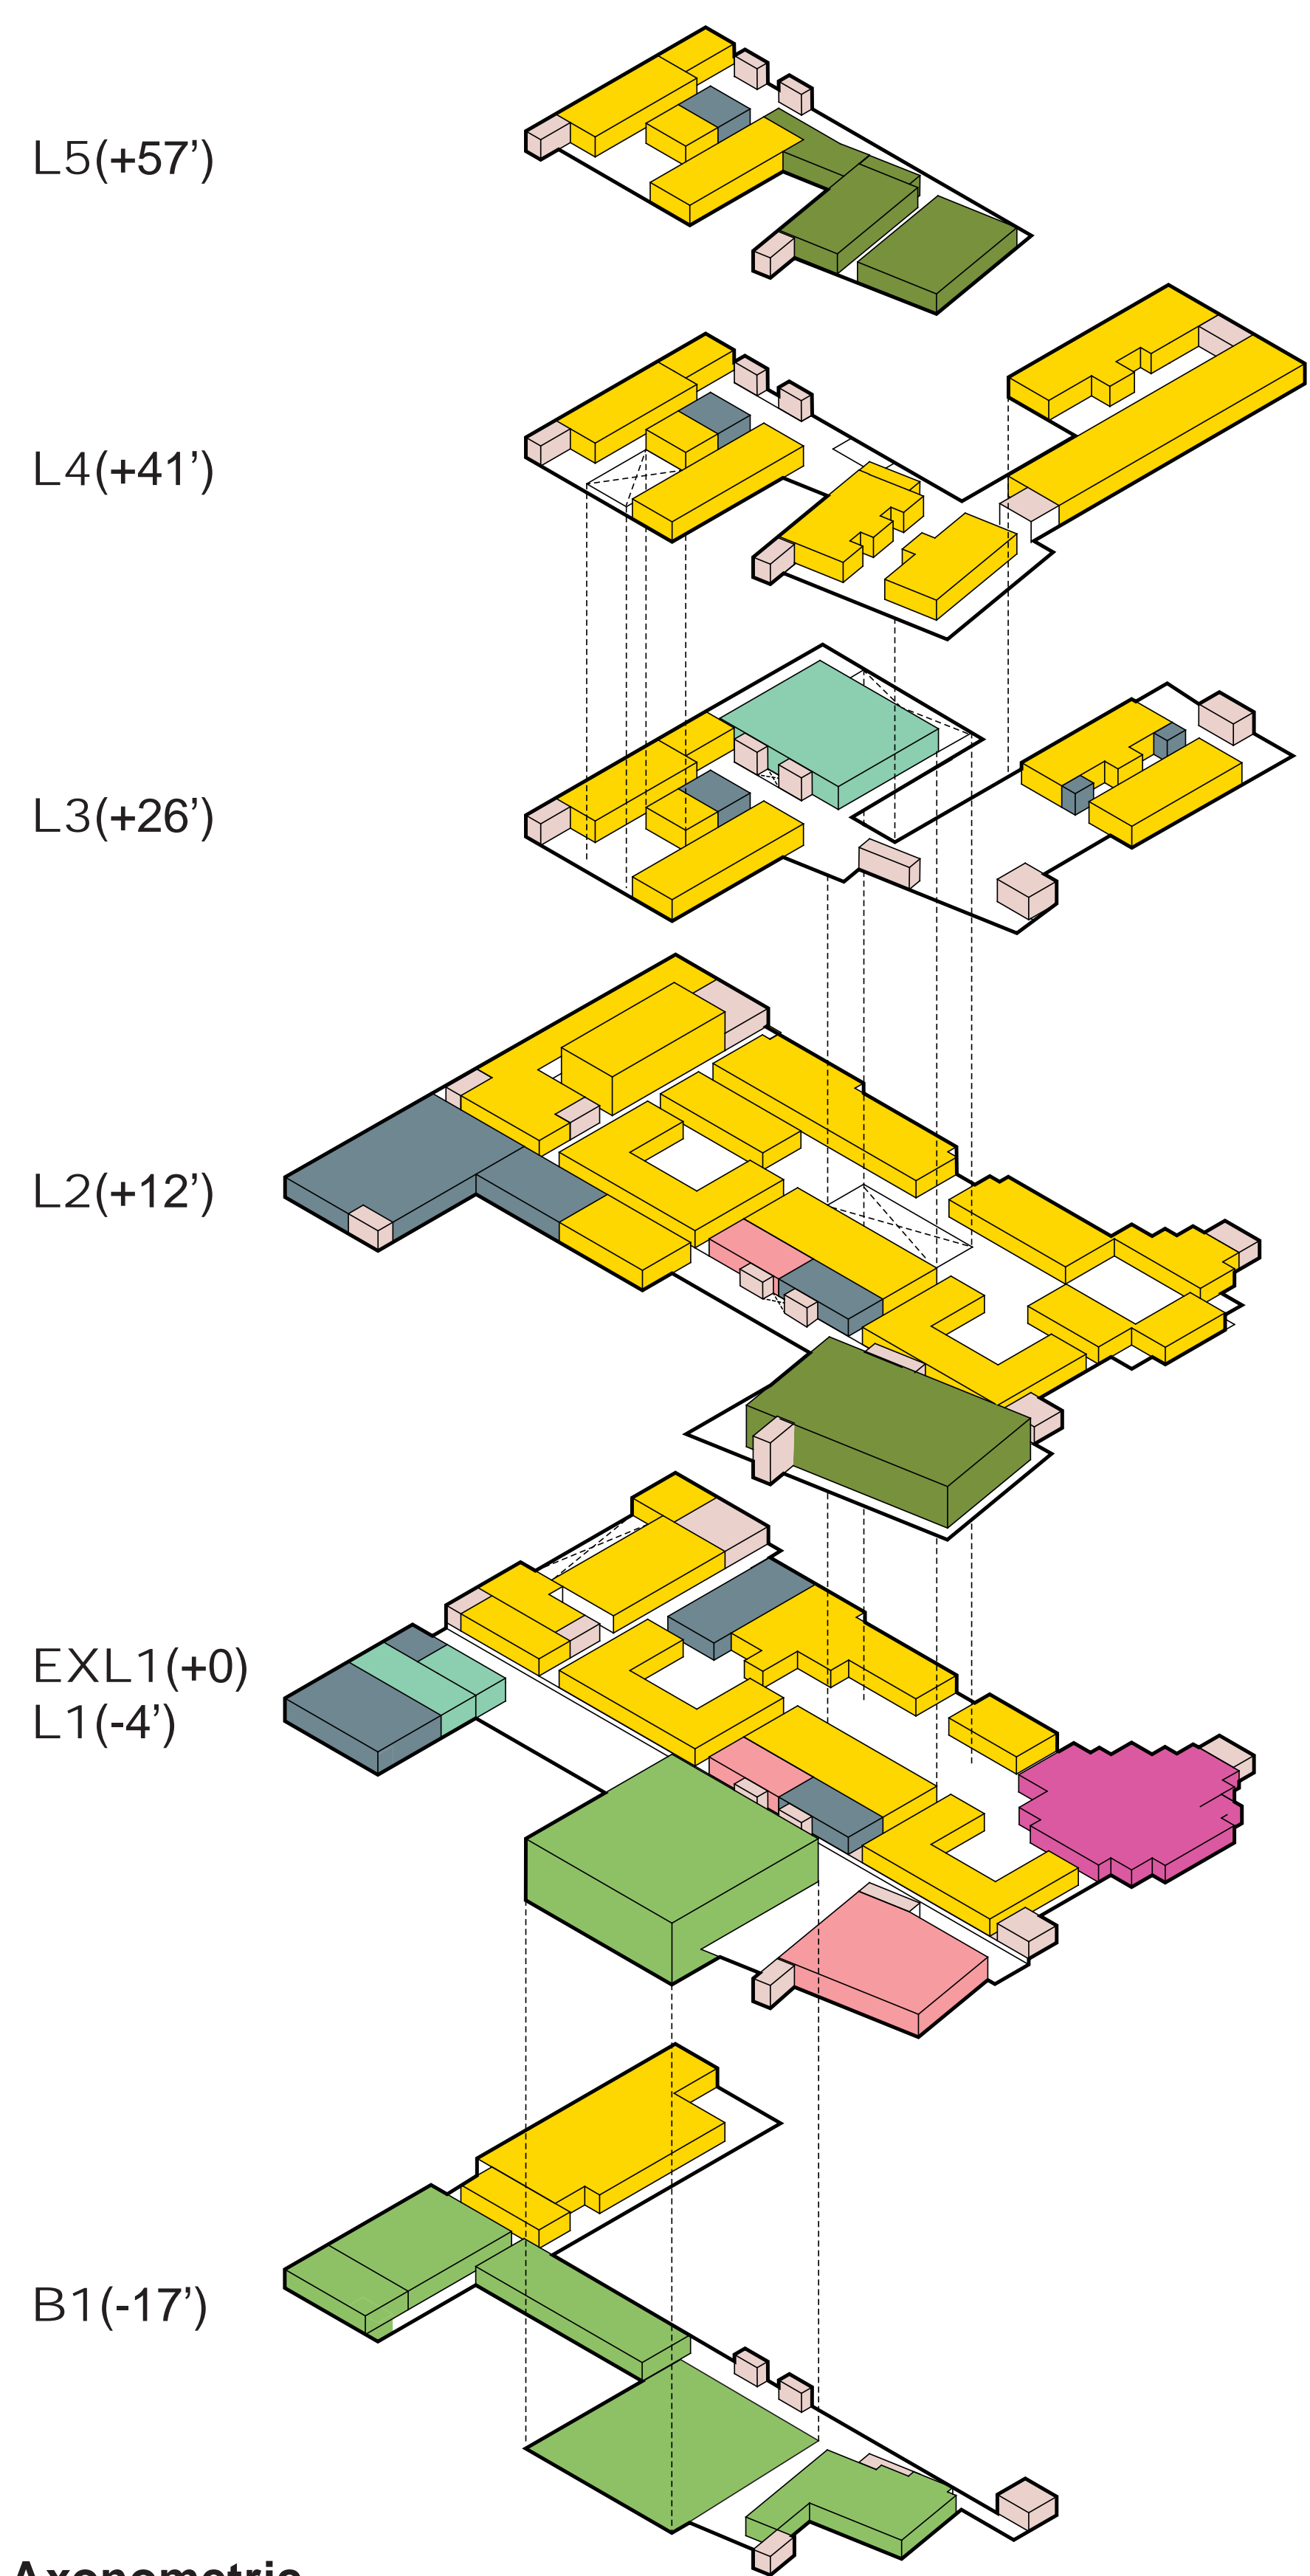

Exploded Axonometric

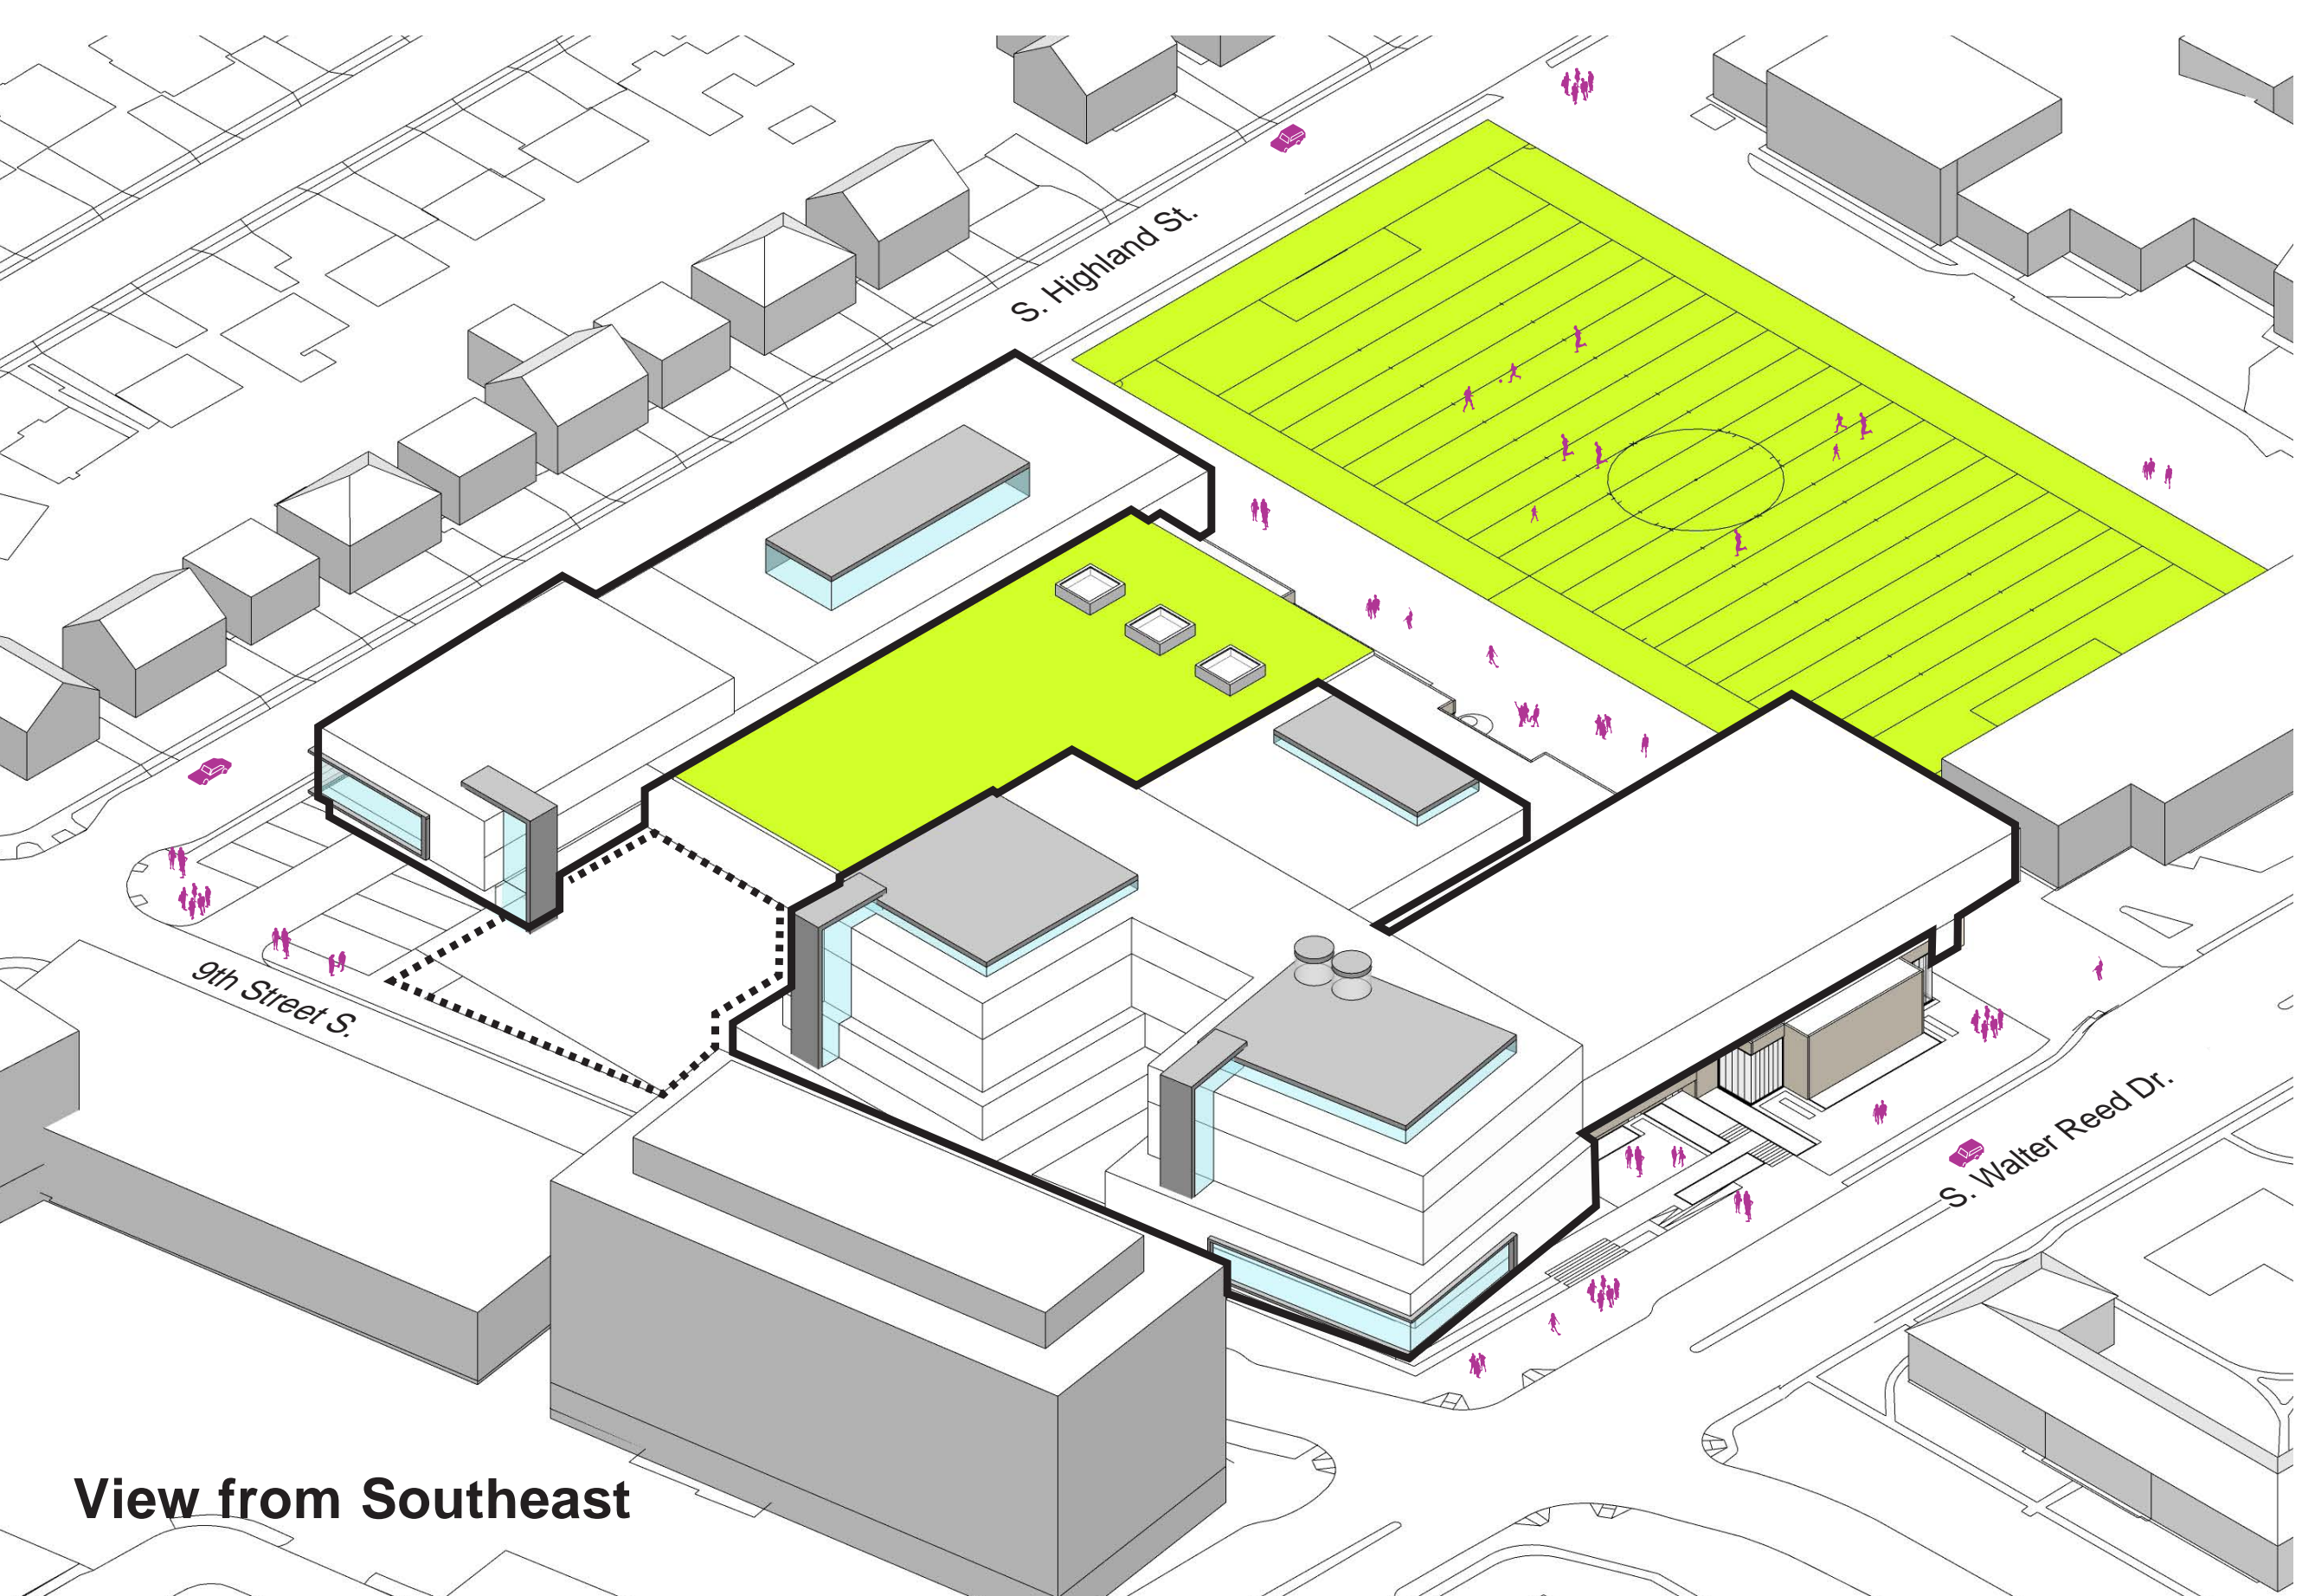

View from Southeast




Level B1



- Ancillary
- Athletics
- Administrative
- Auxiliary
- Academic
- Columbia Pike Library
- Collaboration
- Teen Parenting
- Vertical Circulation
- Pool
- Auditorium
- Arts





Level 1

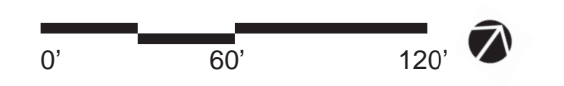

ARLINGTON CAREER CENTER EXPANSION



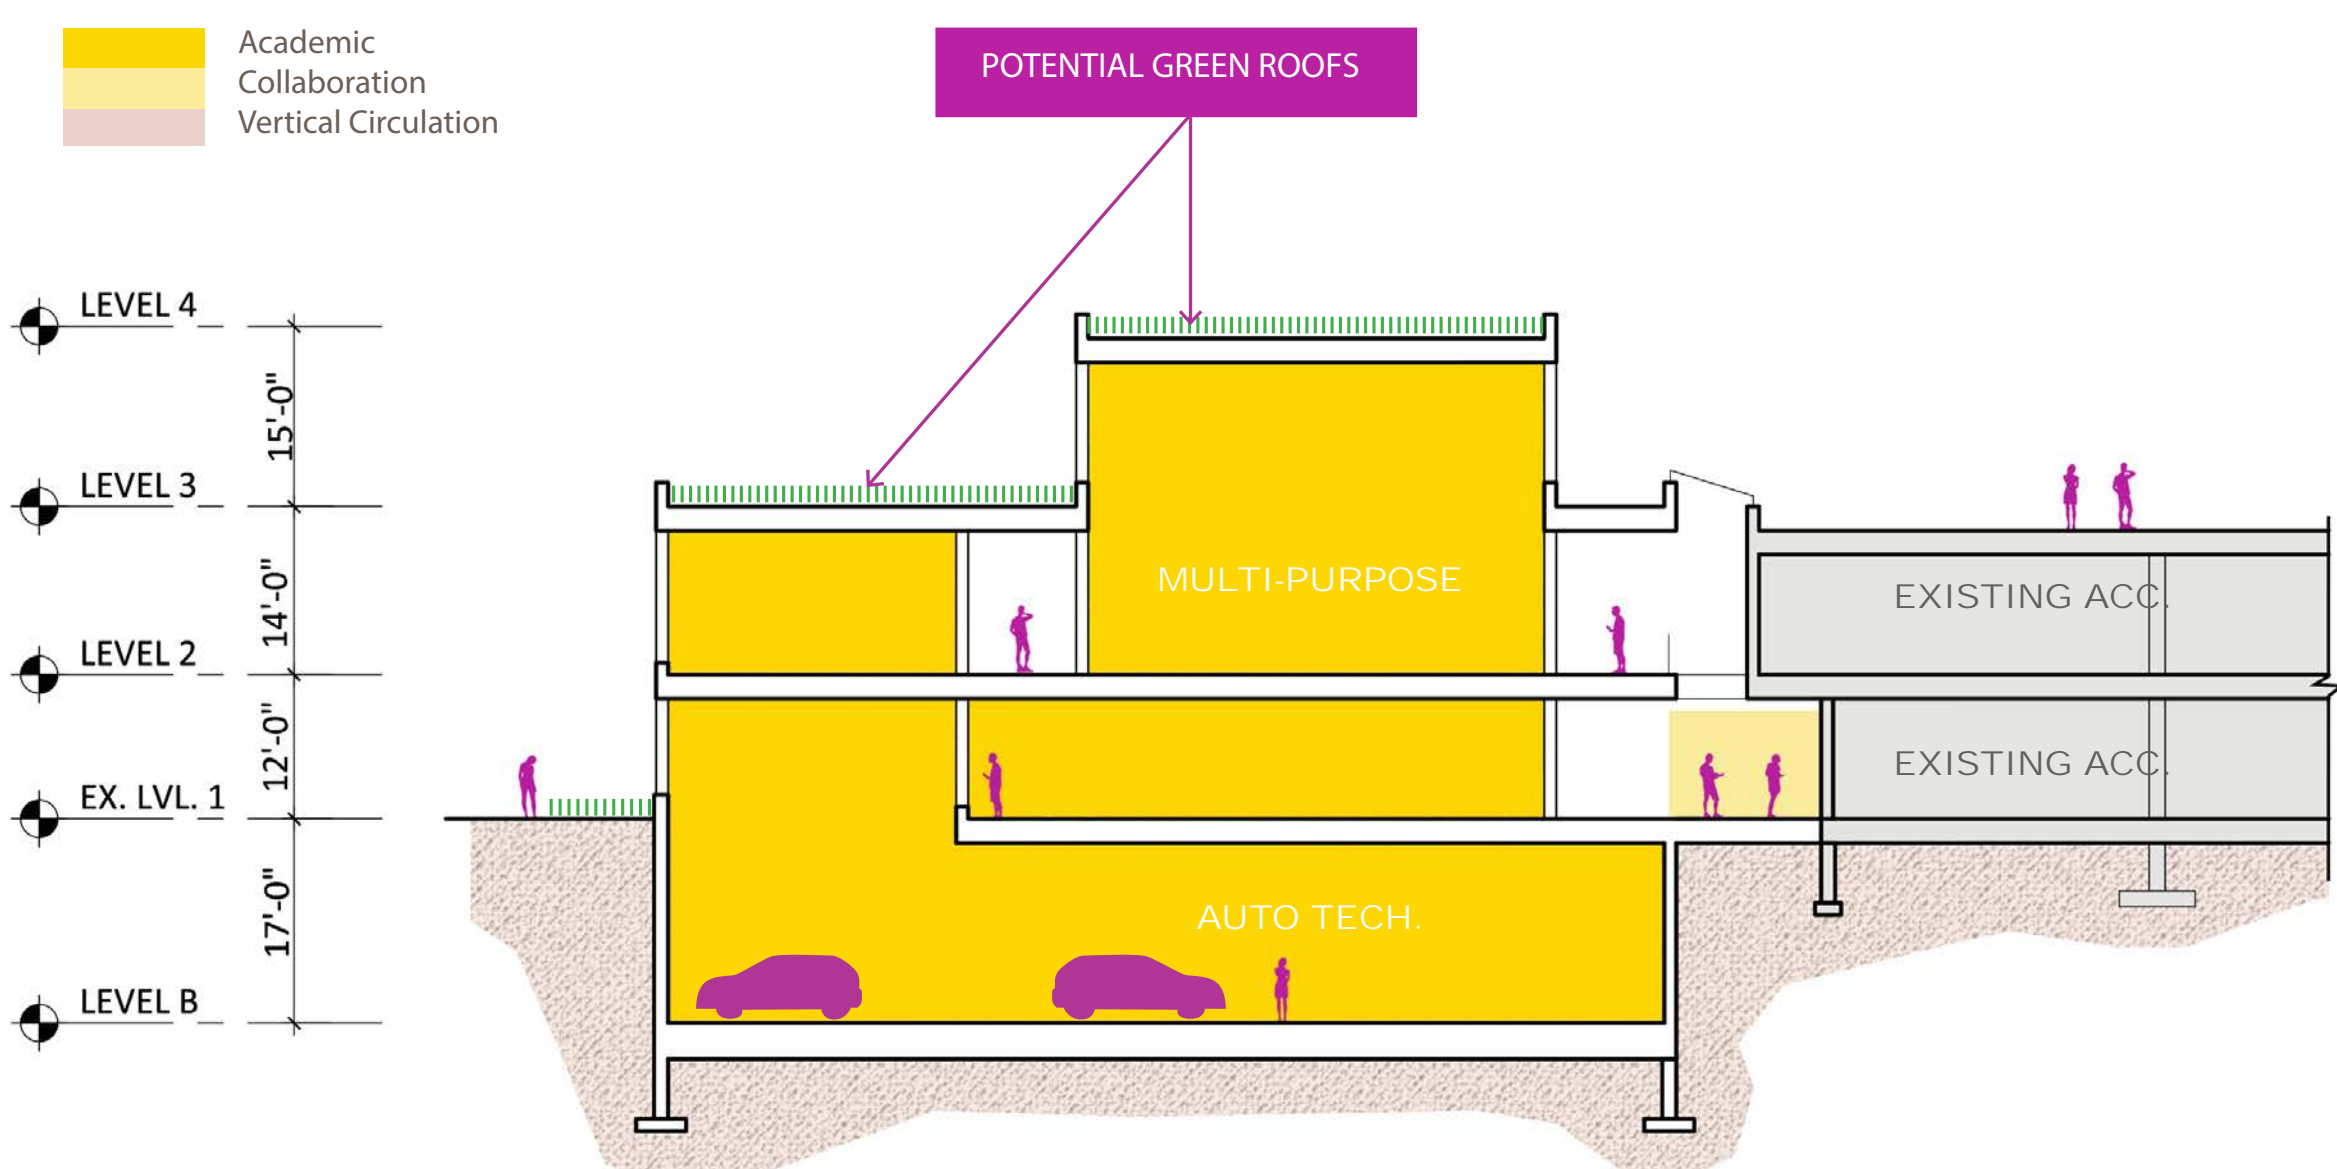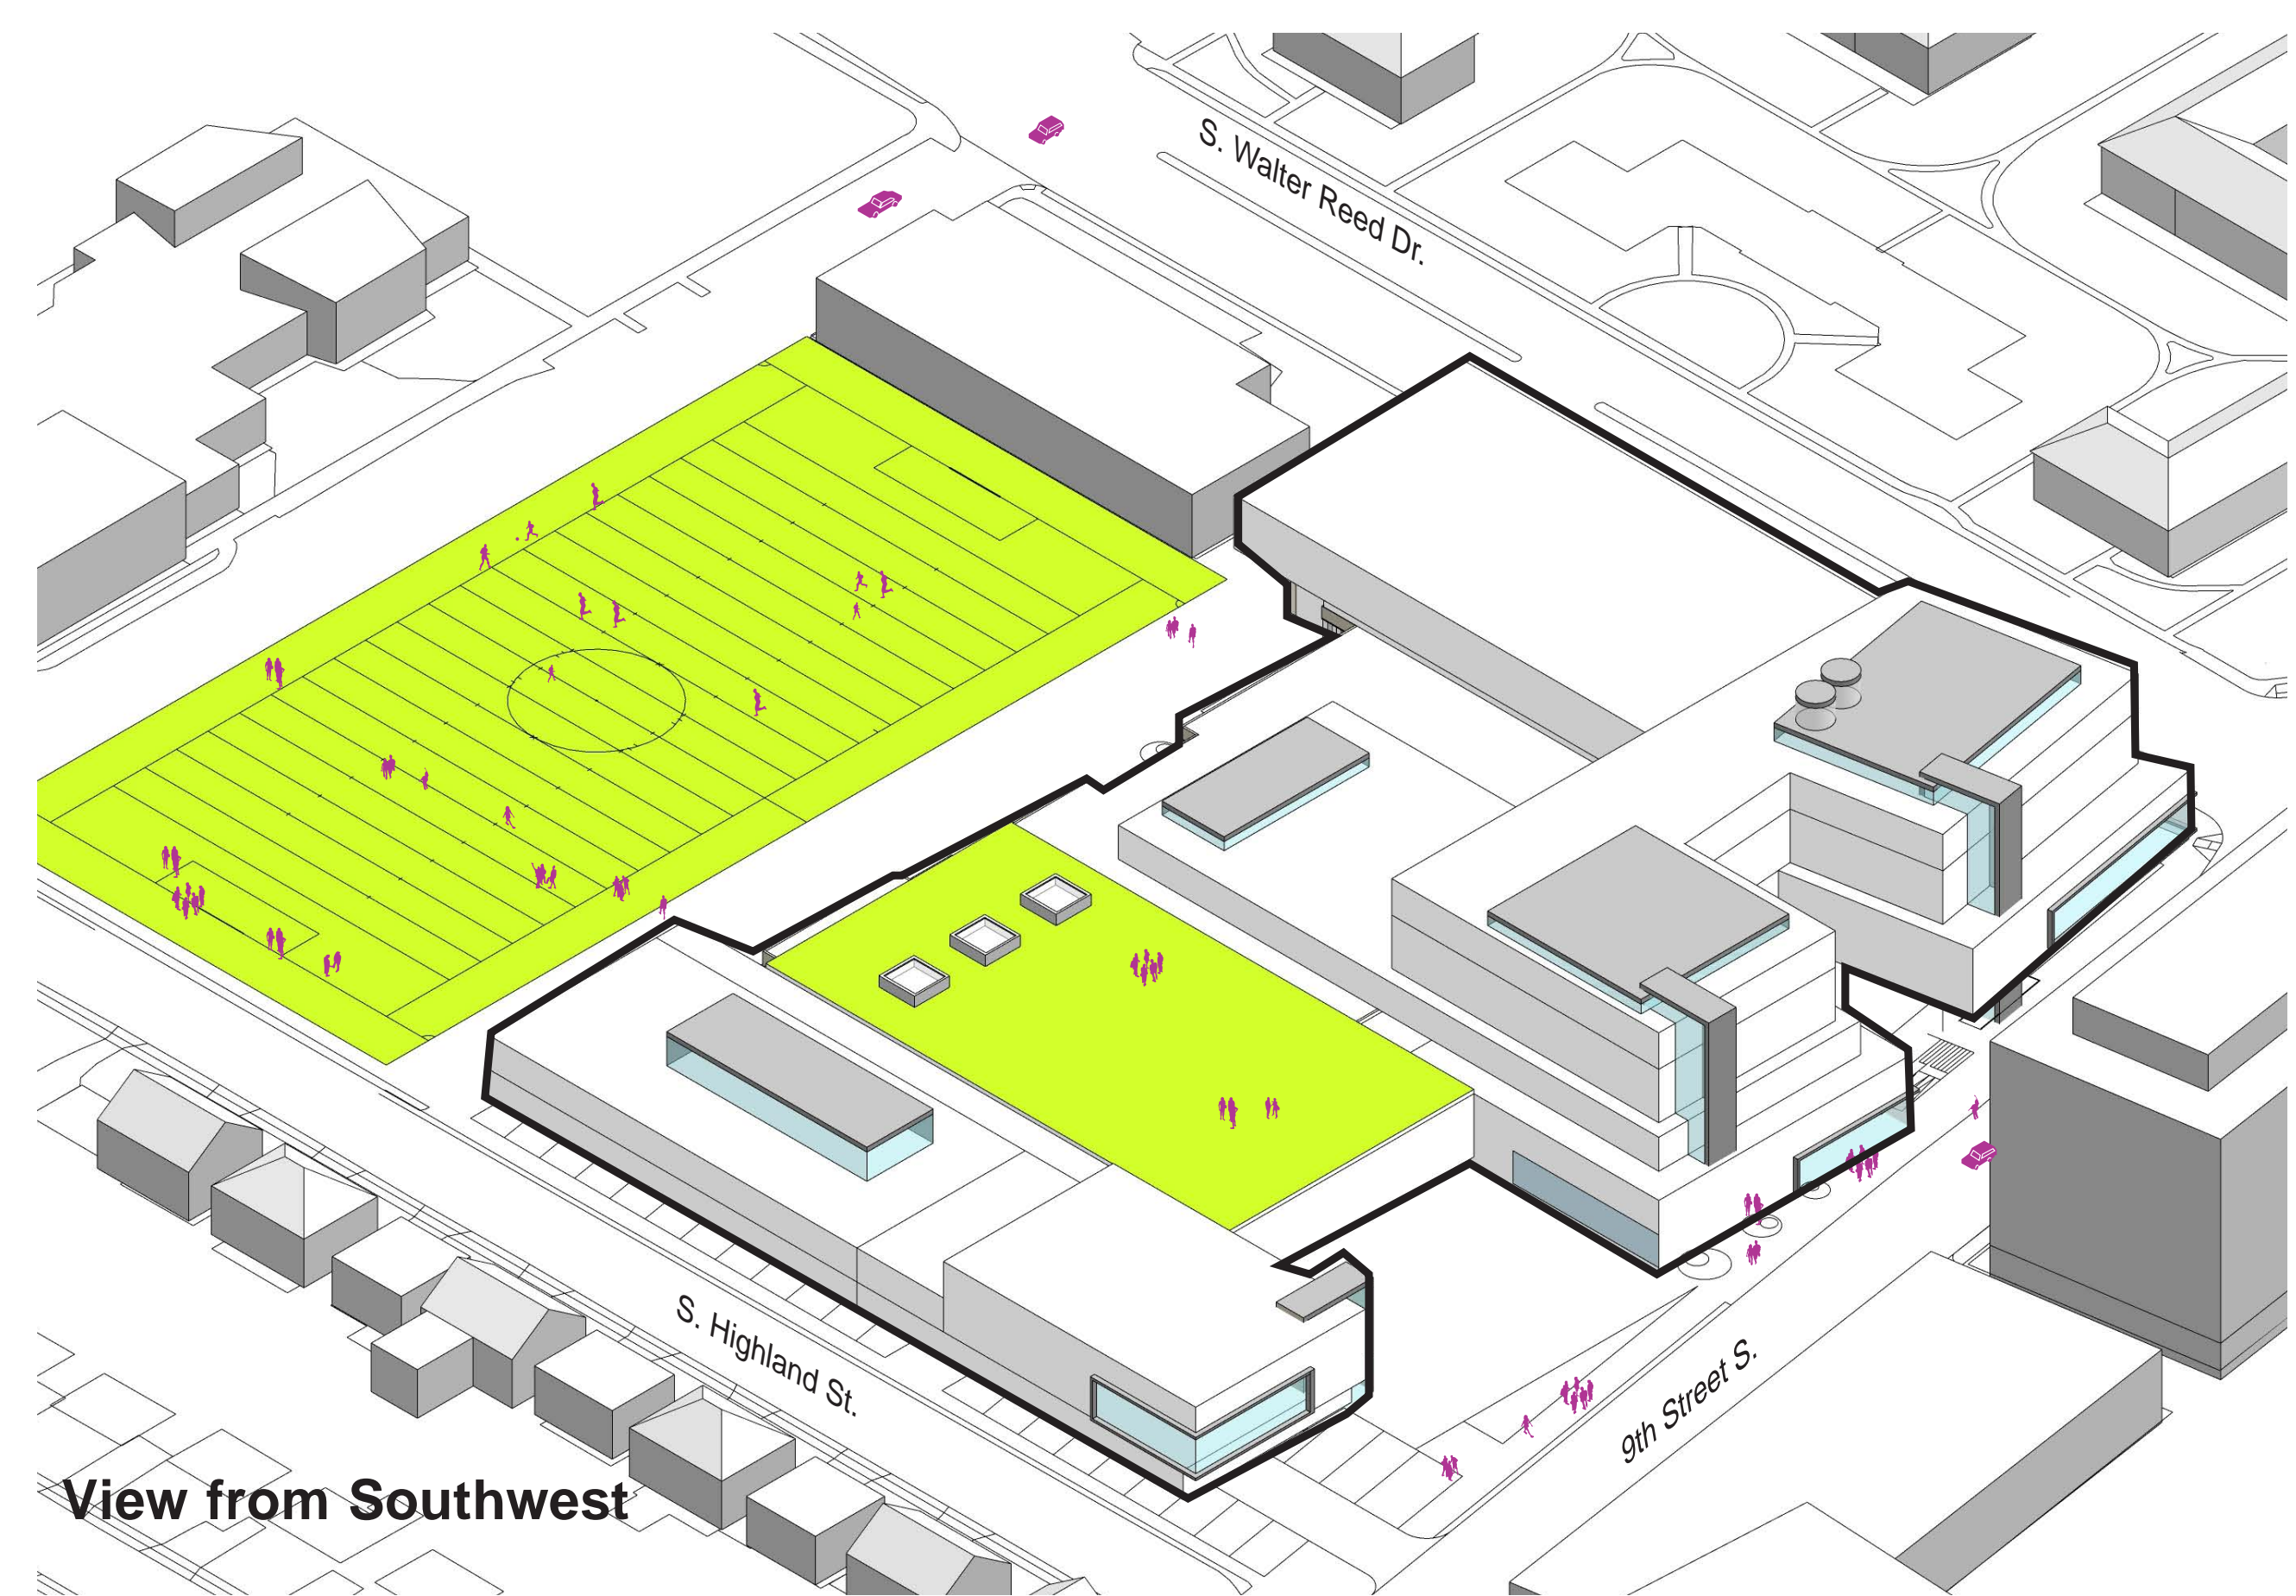

Street View from corner of 9th St. S. and S. Highland St.

Transverse Section



Level 2


Level 3

ARLINGTON CAREER CENTER EXPANSION





View of the Renovated Atrium

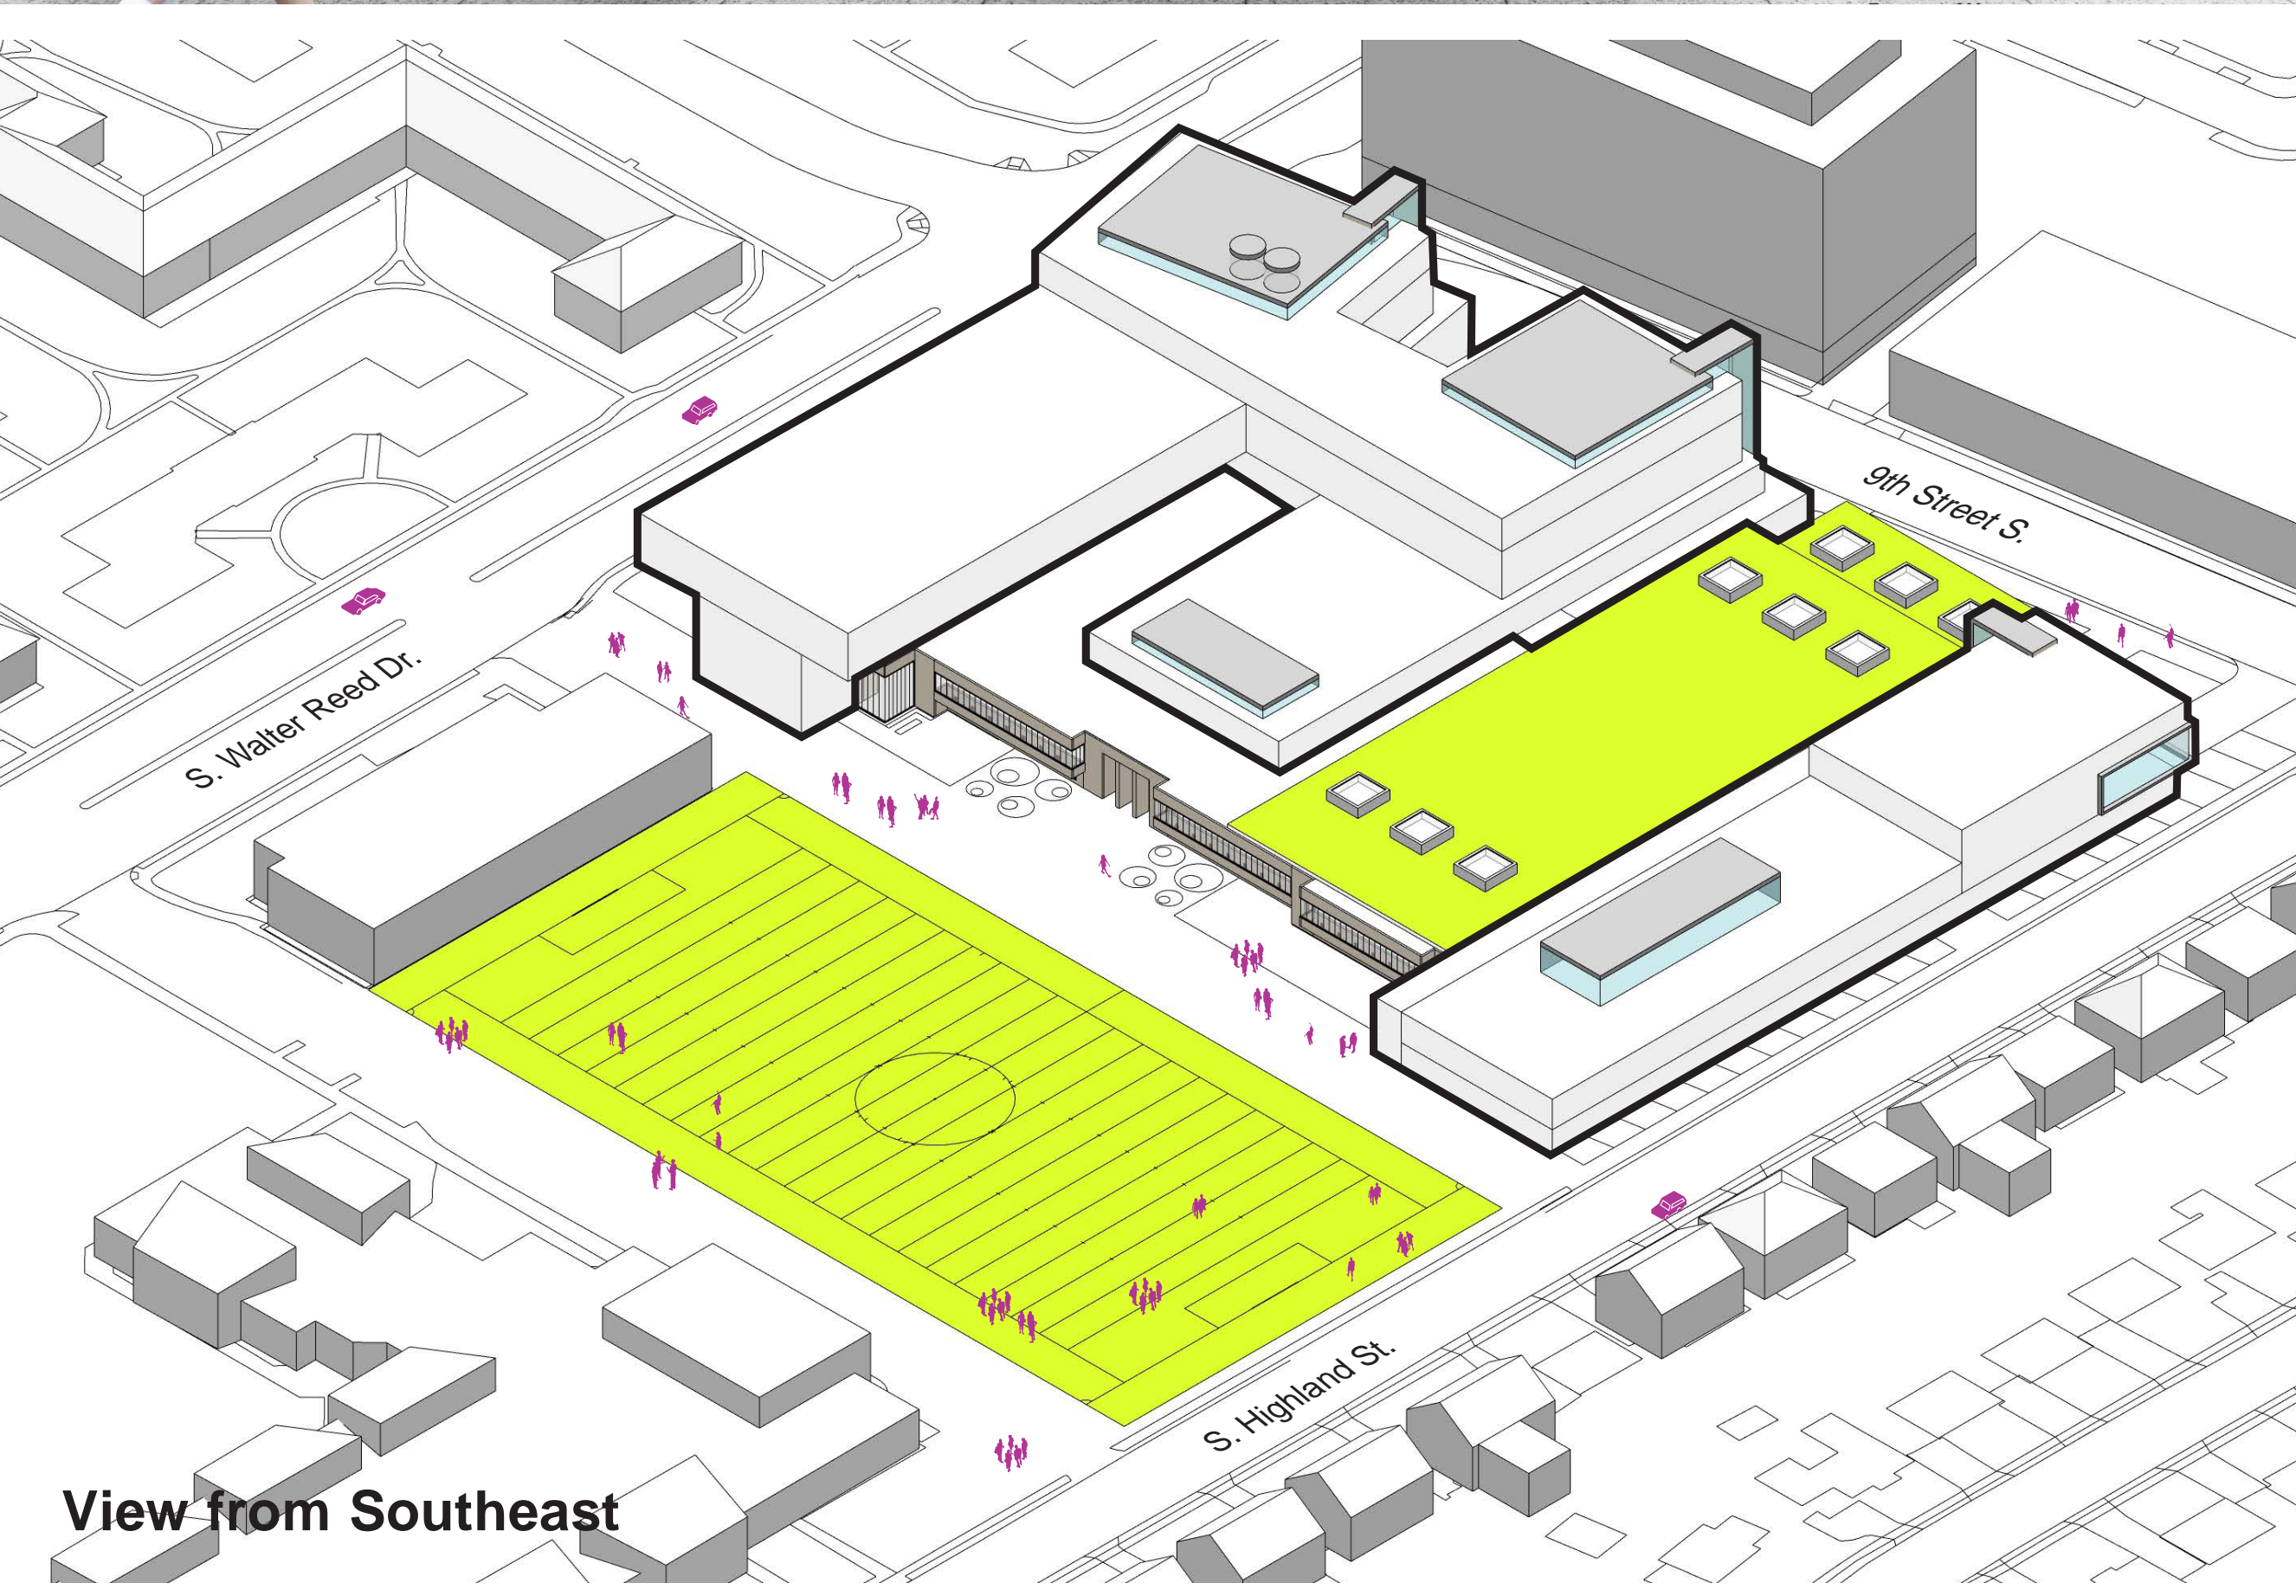

View from Southeast



View from 4th floor to Black Box Theater



View of Gym from Entry Lobby



Level 4



- Ancillary
- Athletics
- Administrative
- Auxiliary
- Academic
- Columbia Pike Library
- Collaboration
- Teen Parenting
- Vertical Circulation
- Pool
- Auditorium
- Arts



Level 5



ARLINGTON CAREER CENTER EXPANSION