



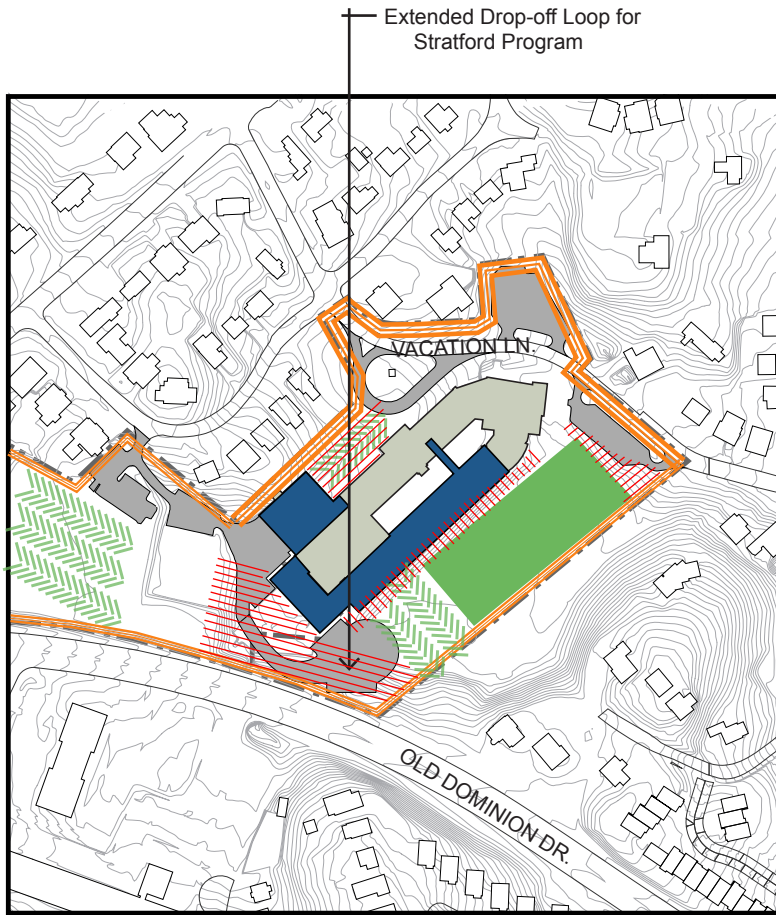

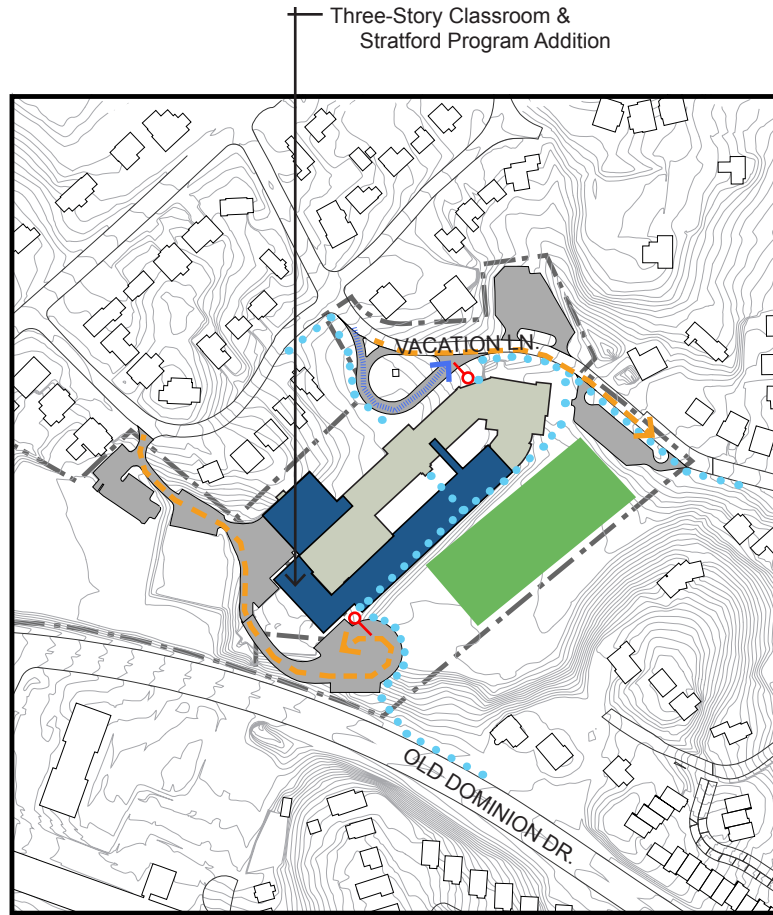









# H-B Woodlawn Secondary Program Option 3



Zoning and Site Constraints Plan




Site Circulation Plan


-  Accessible Route and Entry
-  Existing Building
-  Proposed Addition
-  Play Areas
-  Site Paving
-  Parent Drop-Off
-  Bus Loop & Drop-Off
-  Pedestrian Route
-  Steep Slopes
-  Wooded/Green Space
-  Recommended Setback
-  Property Line




# H-B Woodlawn Secondary Program Option 3

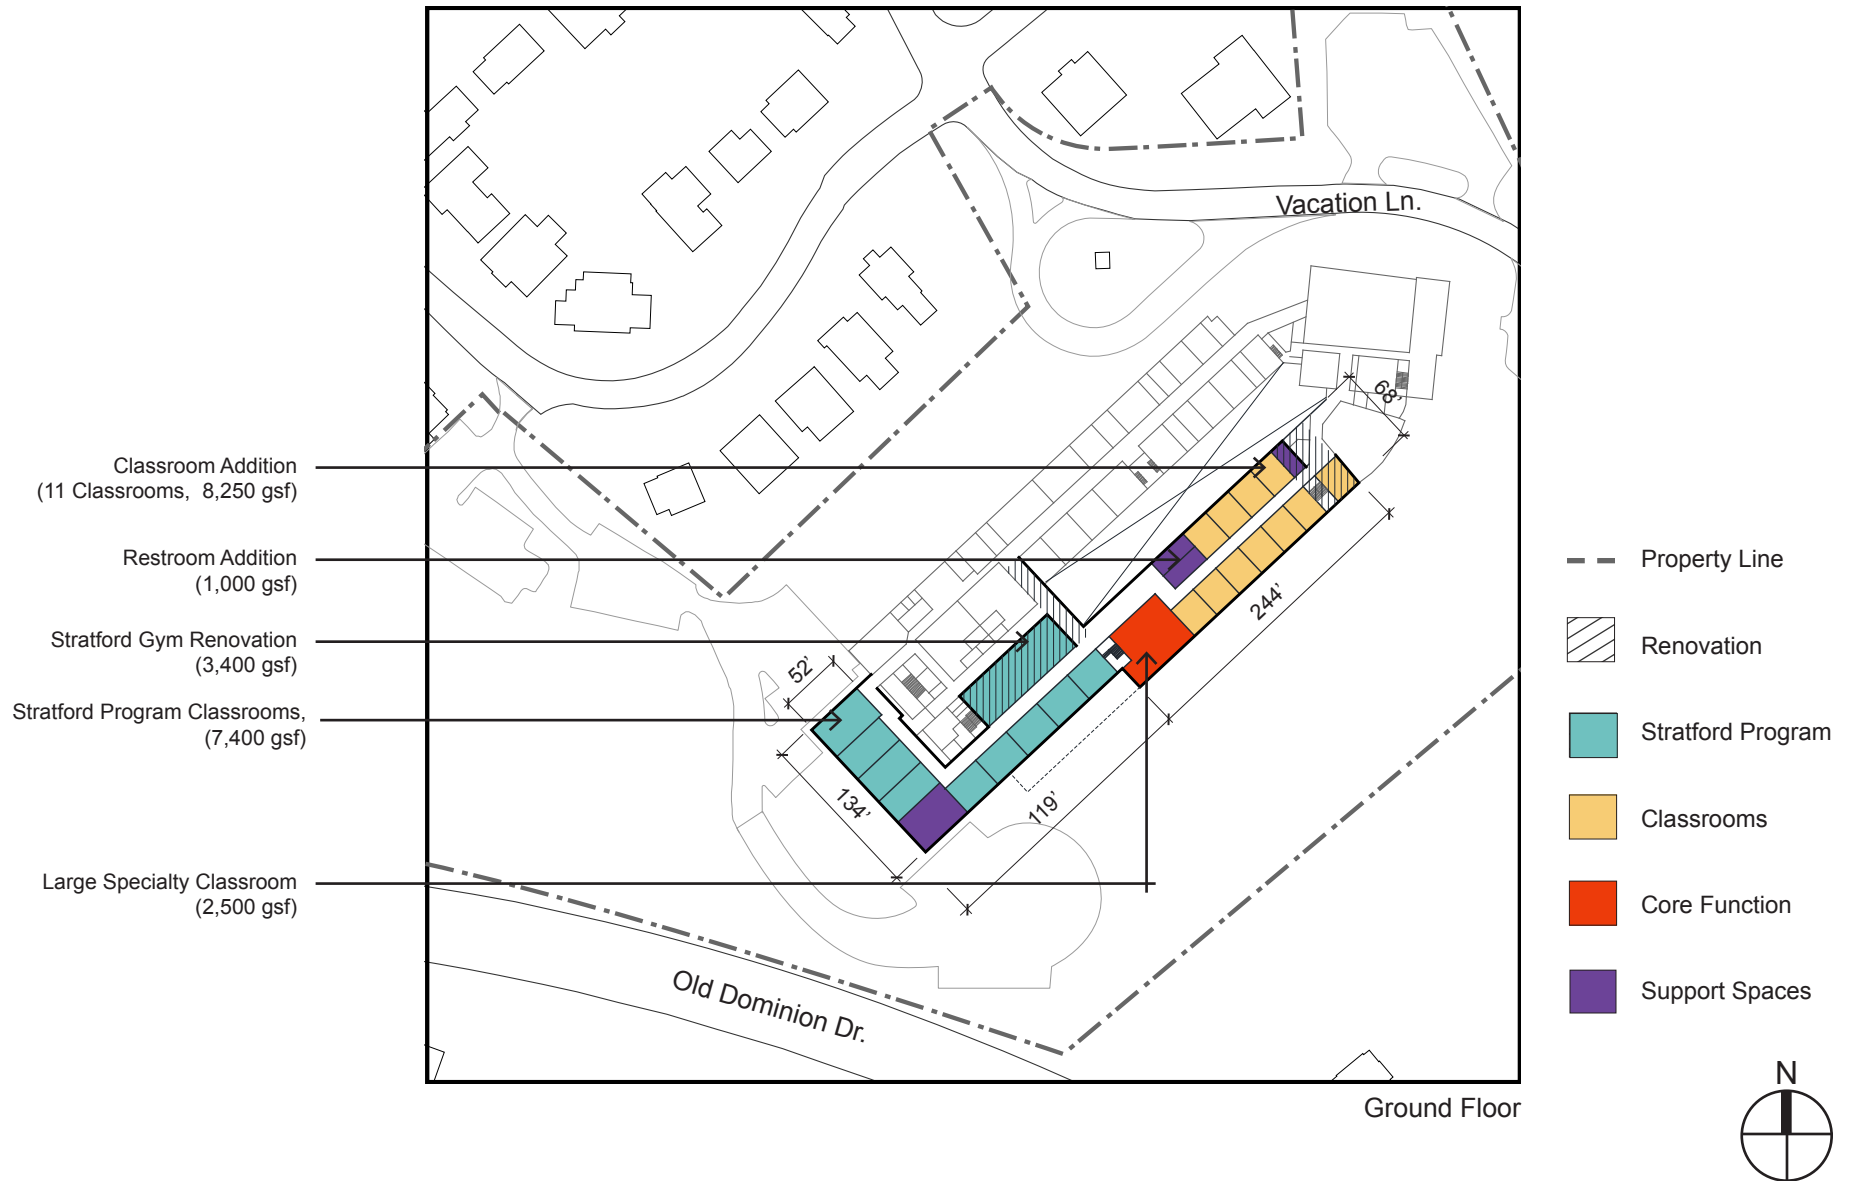


# H-B Woodlawn Secondary Program Option 3

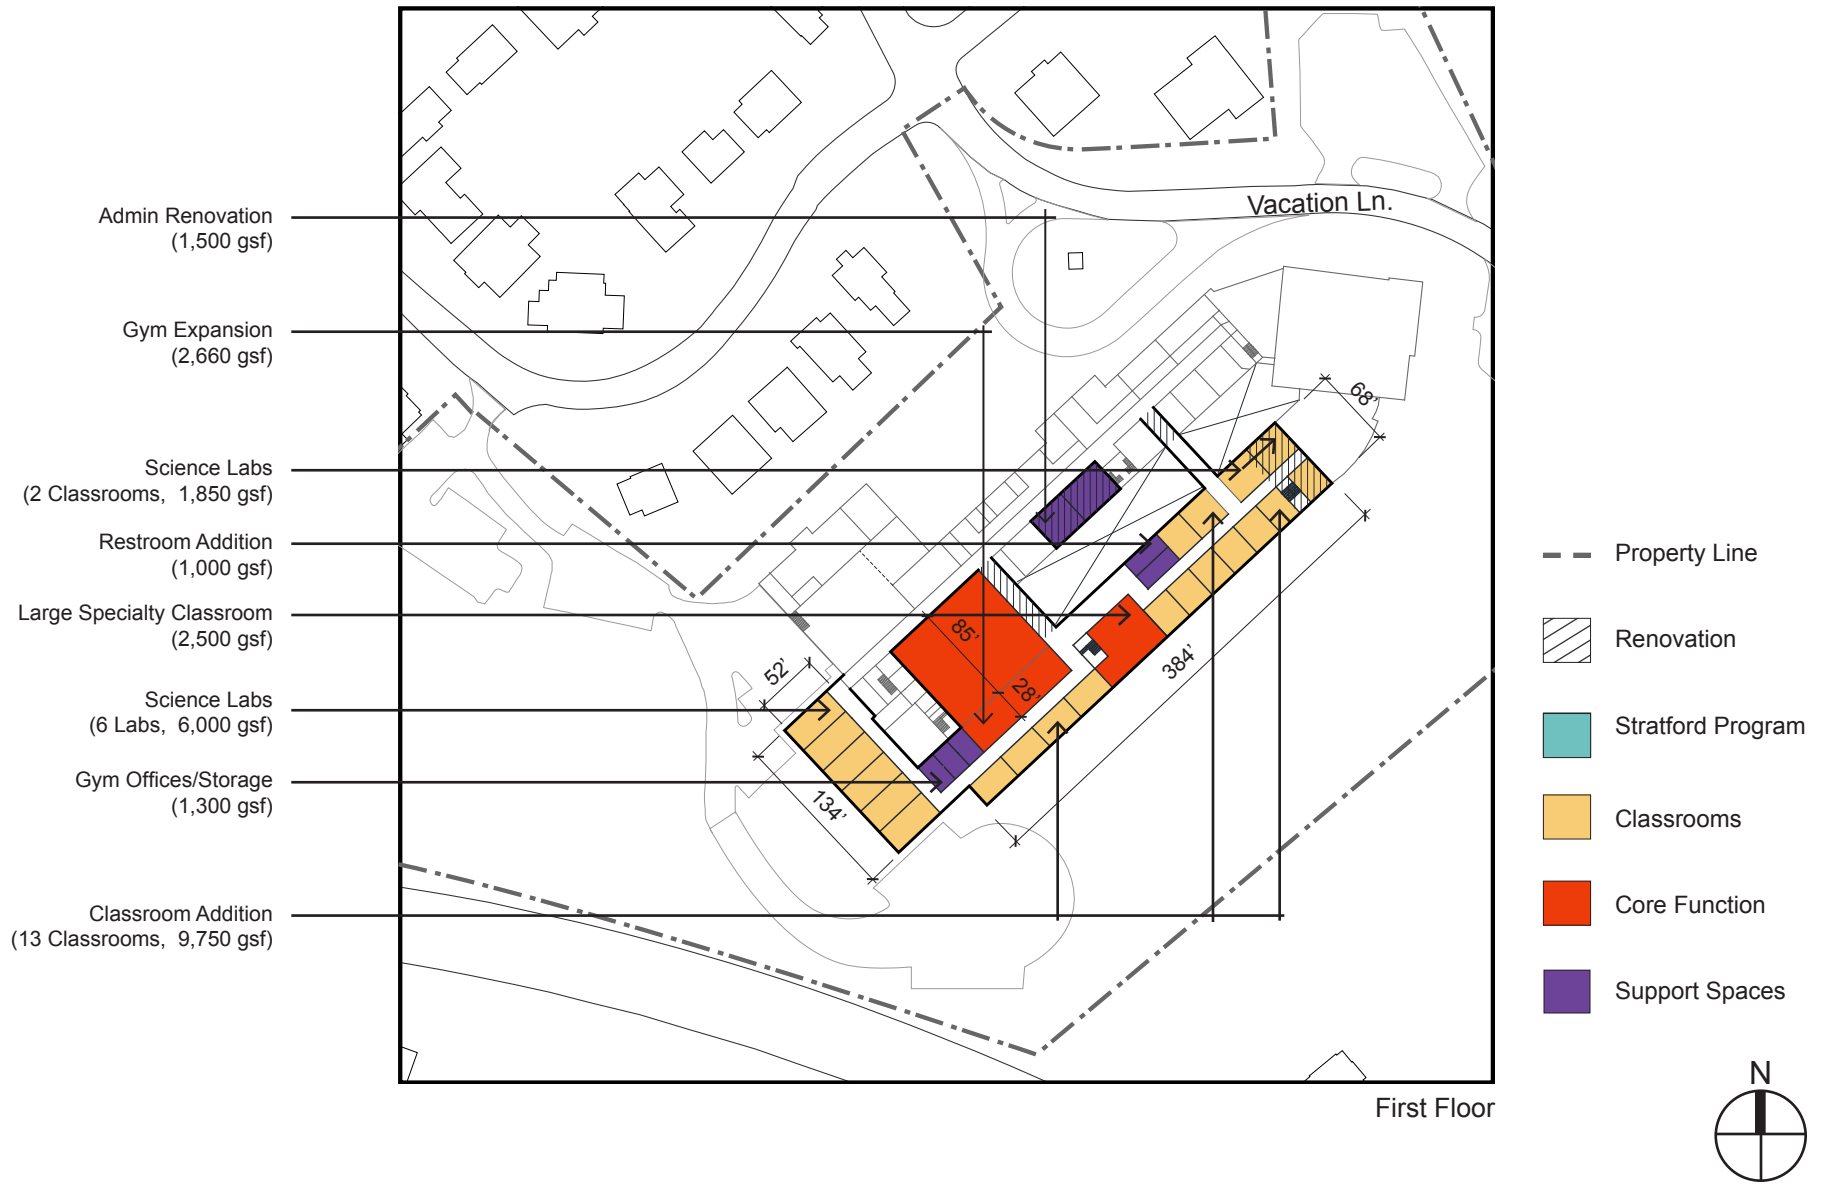

# H-B Woodlawn Secondary Program Option 3

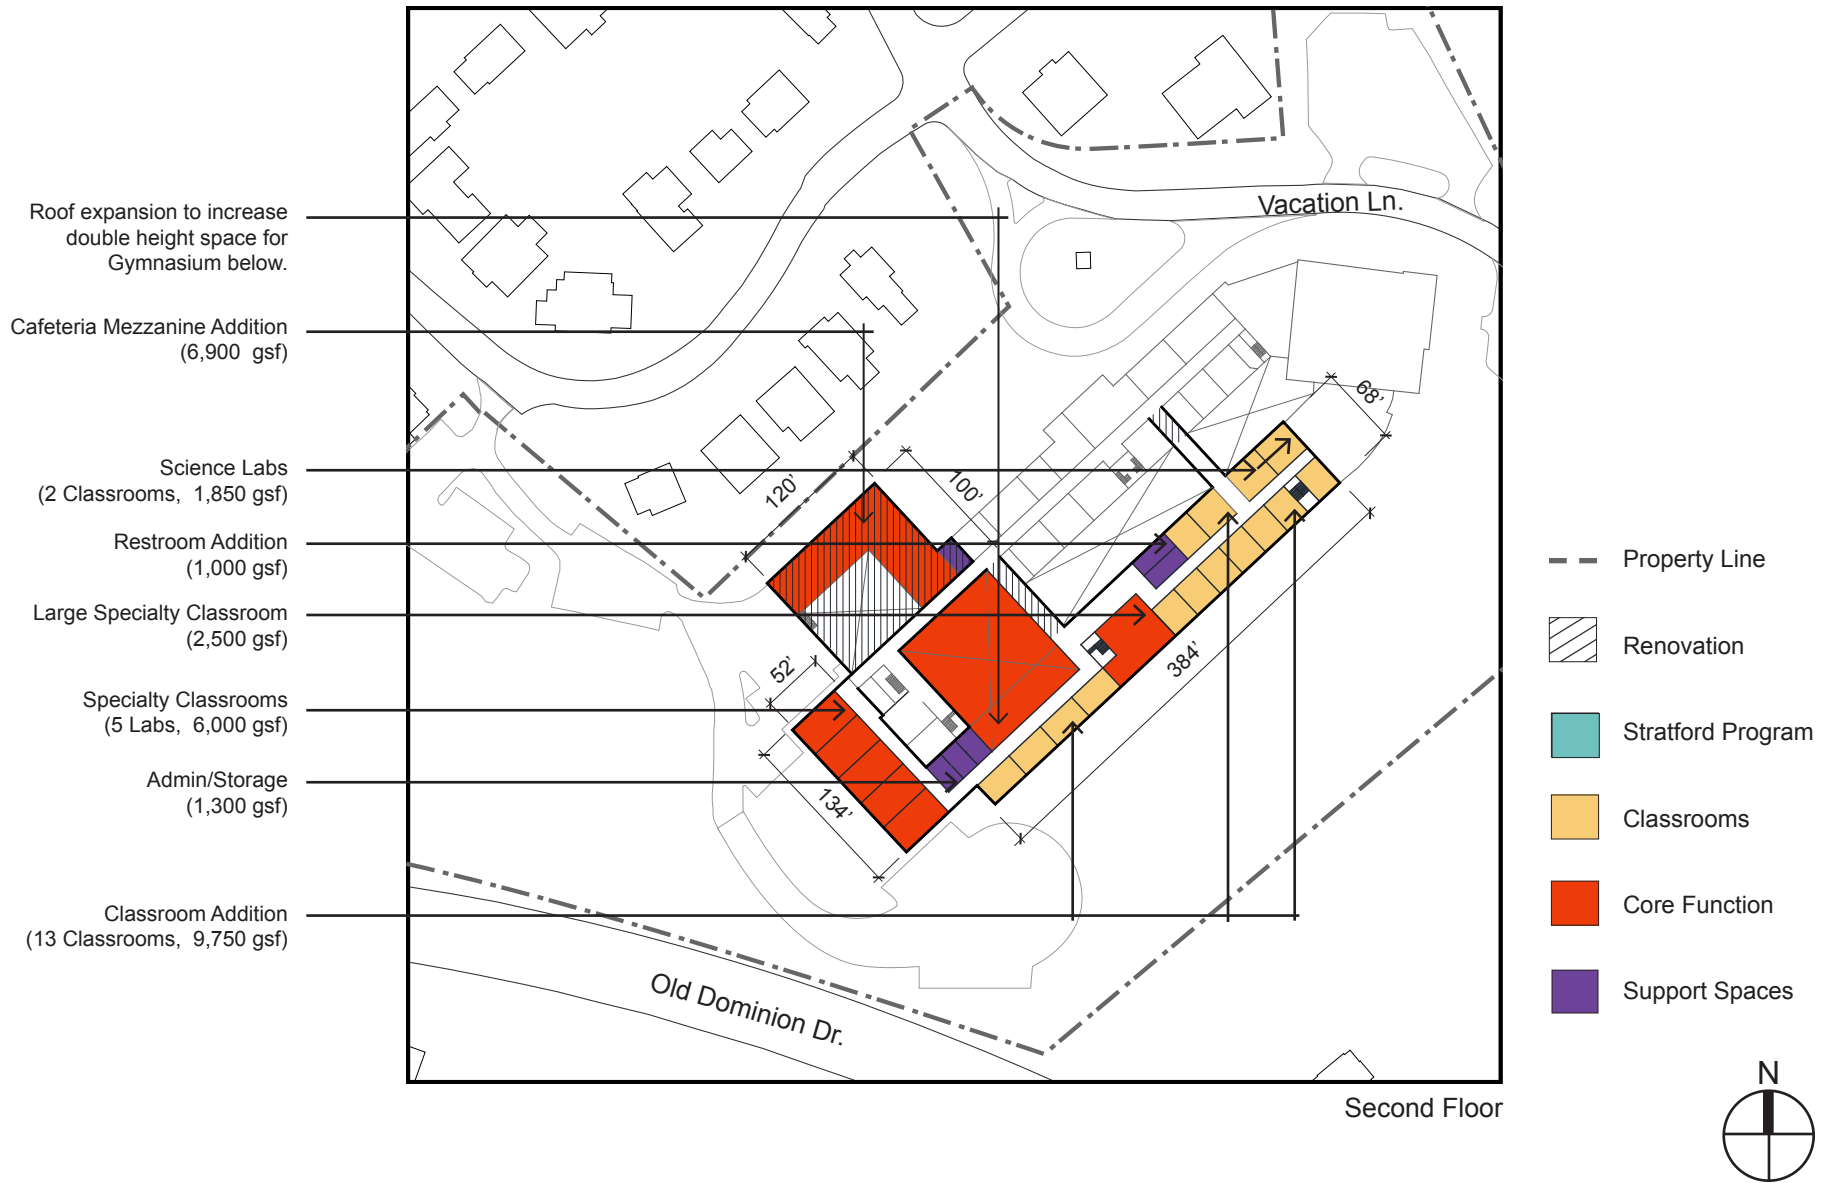

H-B Woodlawn Secondary Program  
Option 3

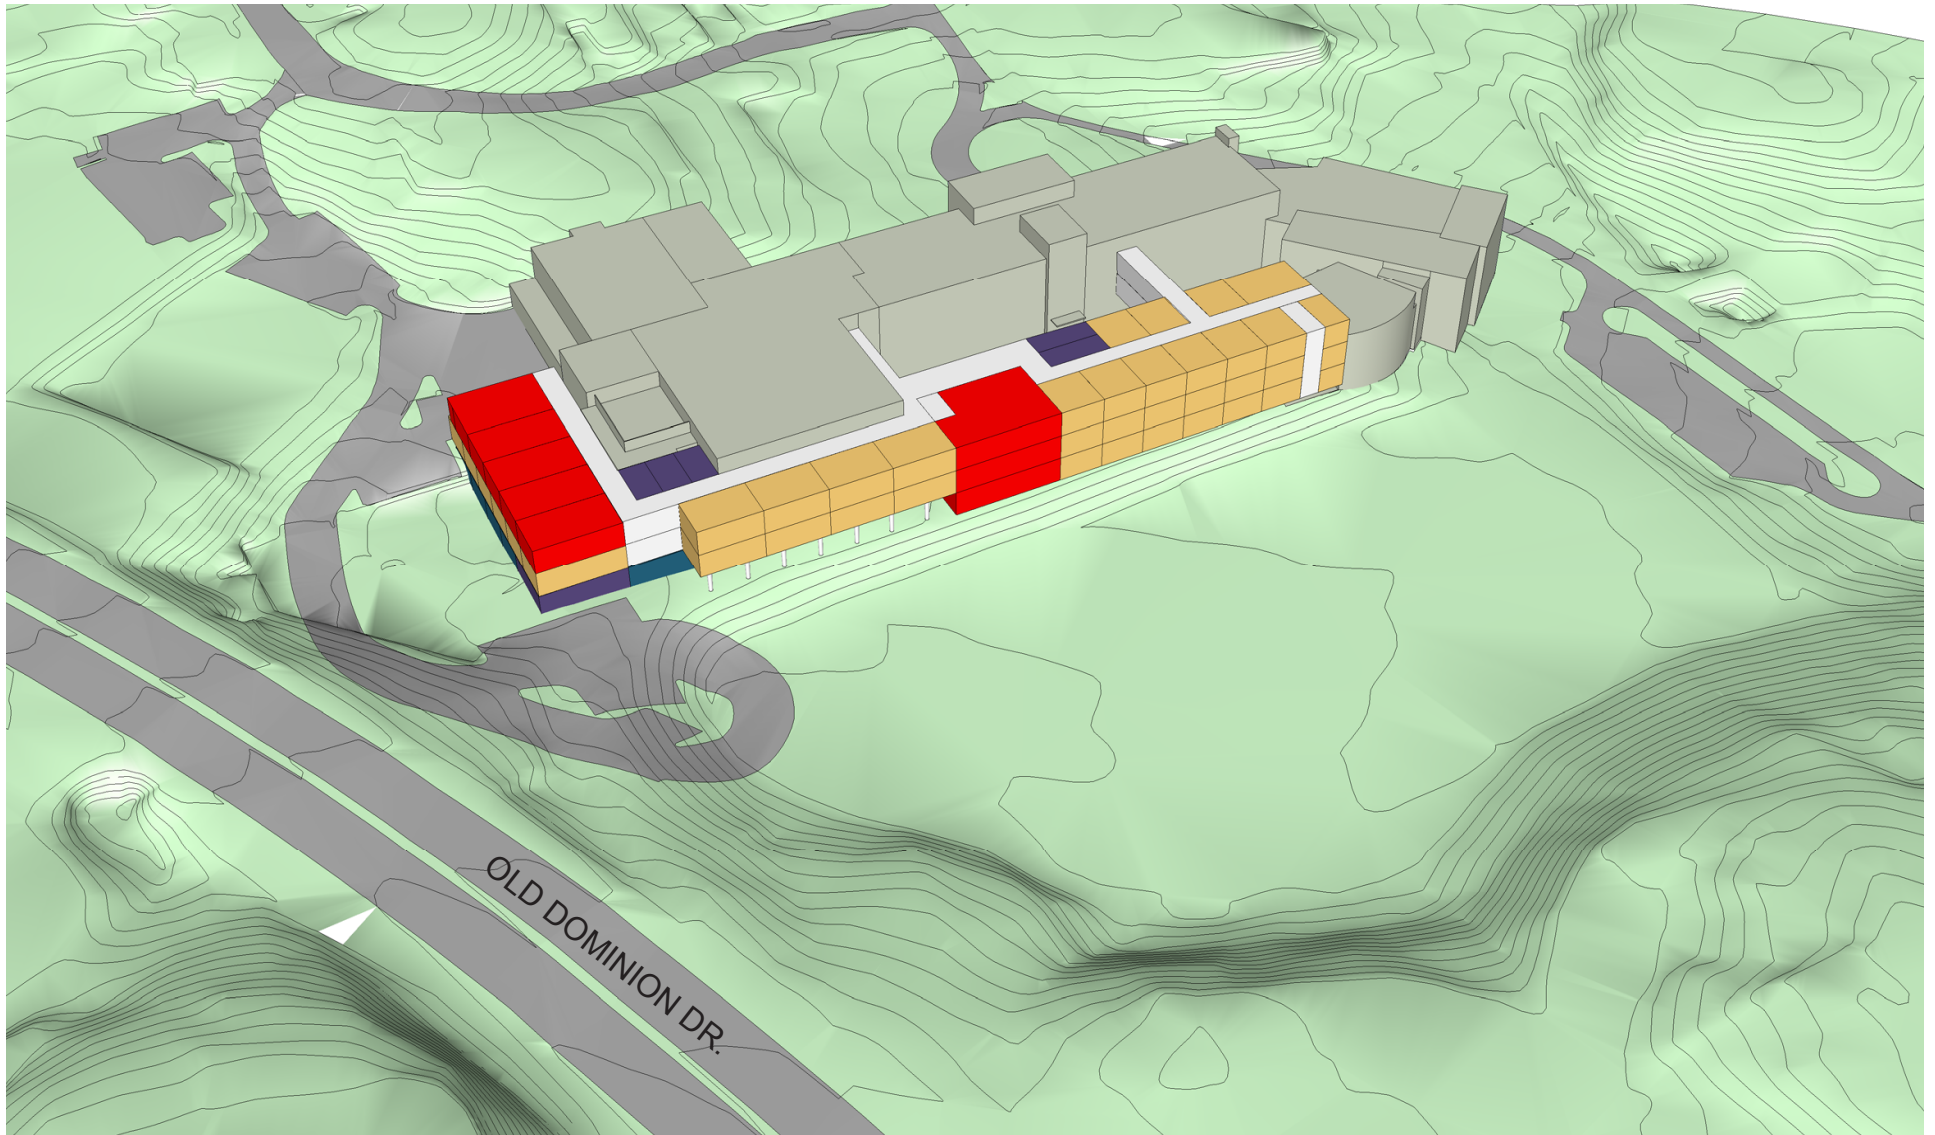

Bowie Gridley Architects

Massing Diagrams

Arlington Public Schools  
Feasibility Study  
March 11, 2014