



EXISTING SITE PLAN




PROPOSED SITE PLAN


LEGEND

- EXISTING
- NEW WORK
- PROPERTY LINE
- SETBACK

KEY

- A. EXISTING SCHOOL
- B. PLAYGROUND
- C. KINDERGARTEN PLAYGROUND
- D. EXISTING PARKING
- E. SOCCER FIELD
- F. BLACKTOP PLAY AREA
- G. BUILDING ADDITION
- H. NEW LANDSCAPE INCLUDING STORMWATER FEATURE, AMPHITHEATER, AND PLAY FACILITIES

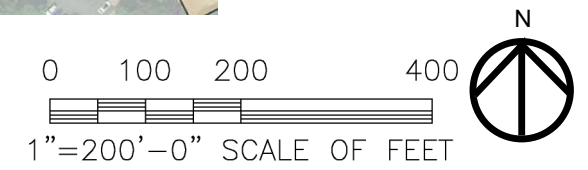

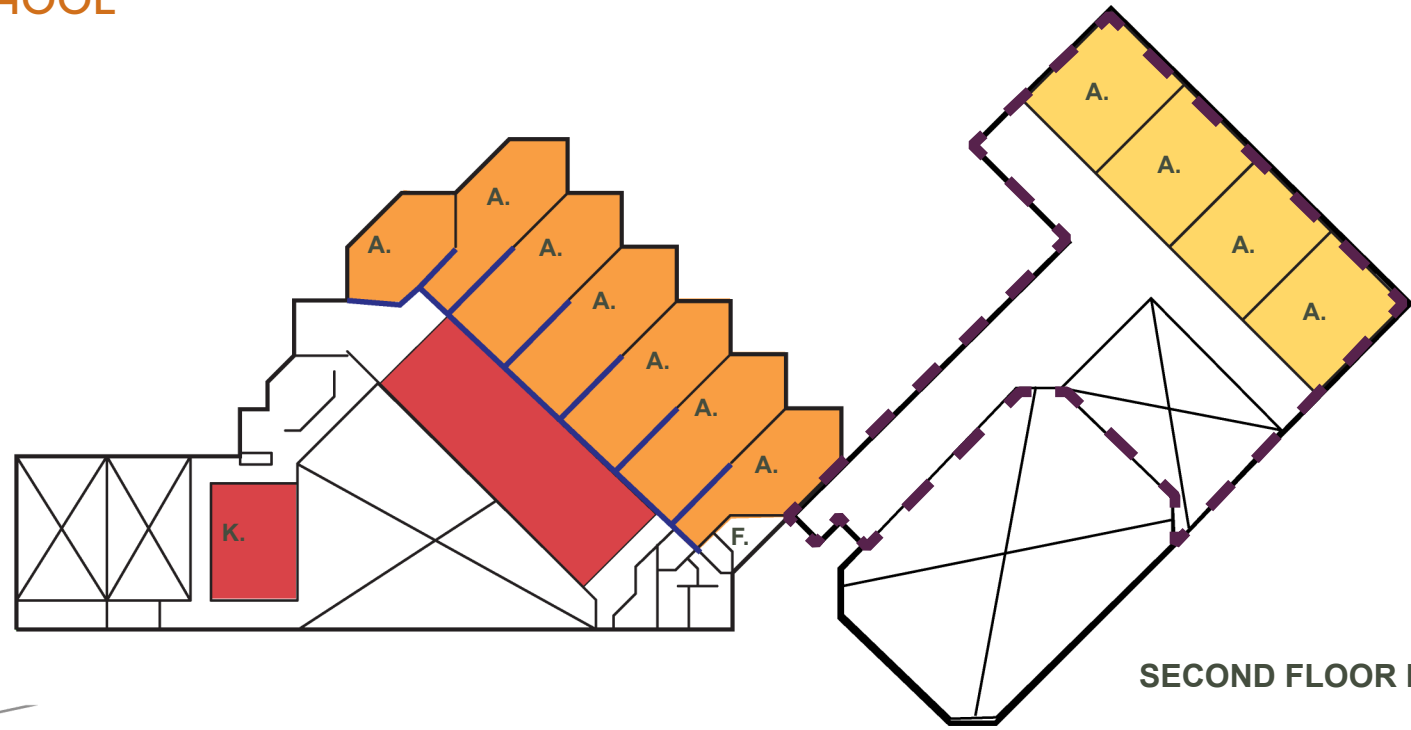


SECOND FLOOR PLAN

LEGEND


- CLASSROOM
- NON-STANDARD CLASSROOM
- CORE SPACES
- SERVICE/SUPPORT
- ADDITION


KEY

- A. CLASSROOM
- B. RESTROOMS
- C. CAFETERIA
- D. ENTRY LOBBY
- E. RESOURCE
- F. STAIR
- G. ADMINISTRATION
- H. GYMNASIUM
- I. SERVICES
- J. MEDIA CENTER
- K. EXCEPTIONALS
- L. STAGE

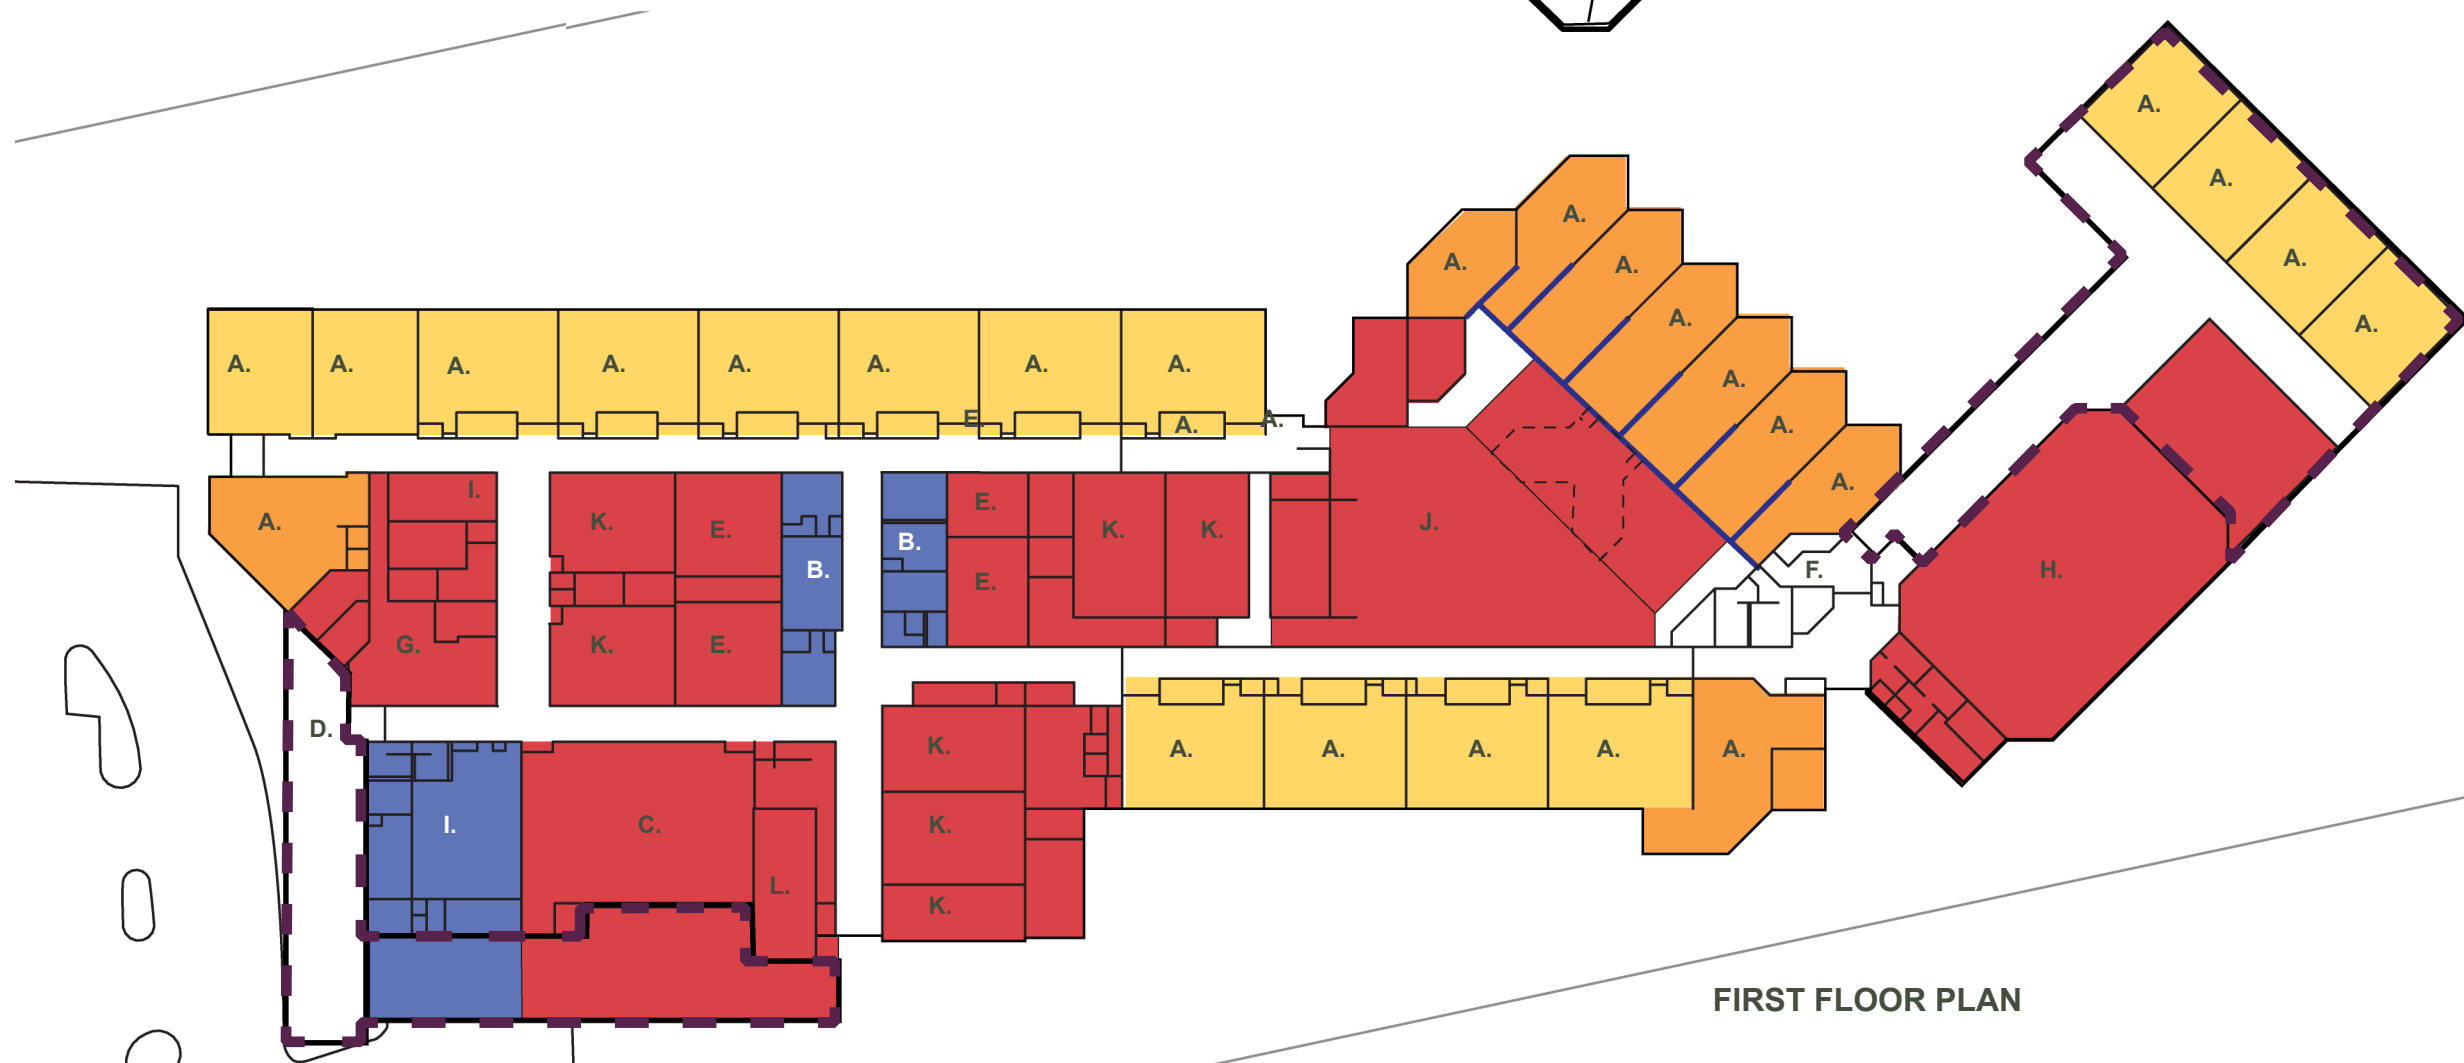

FIRST FLOOR PLAN

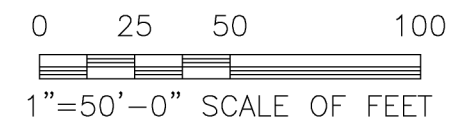

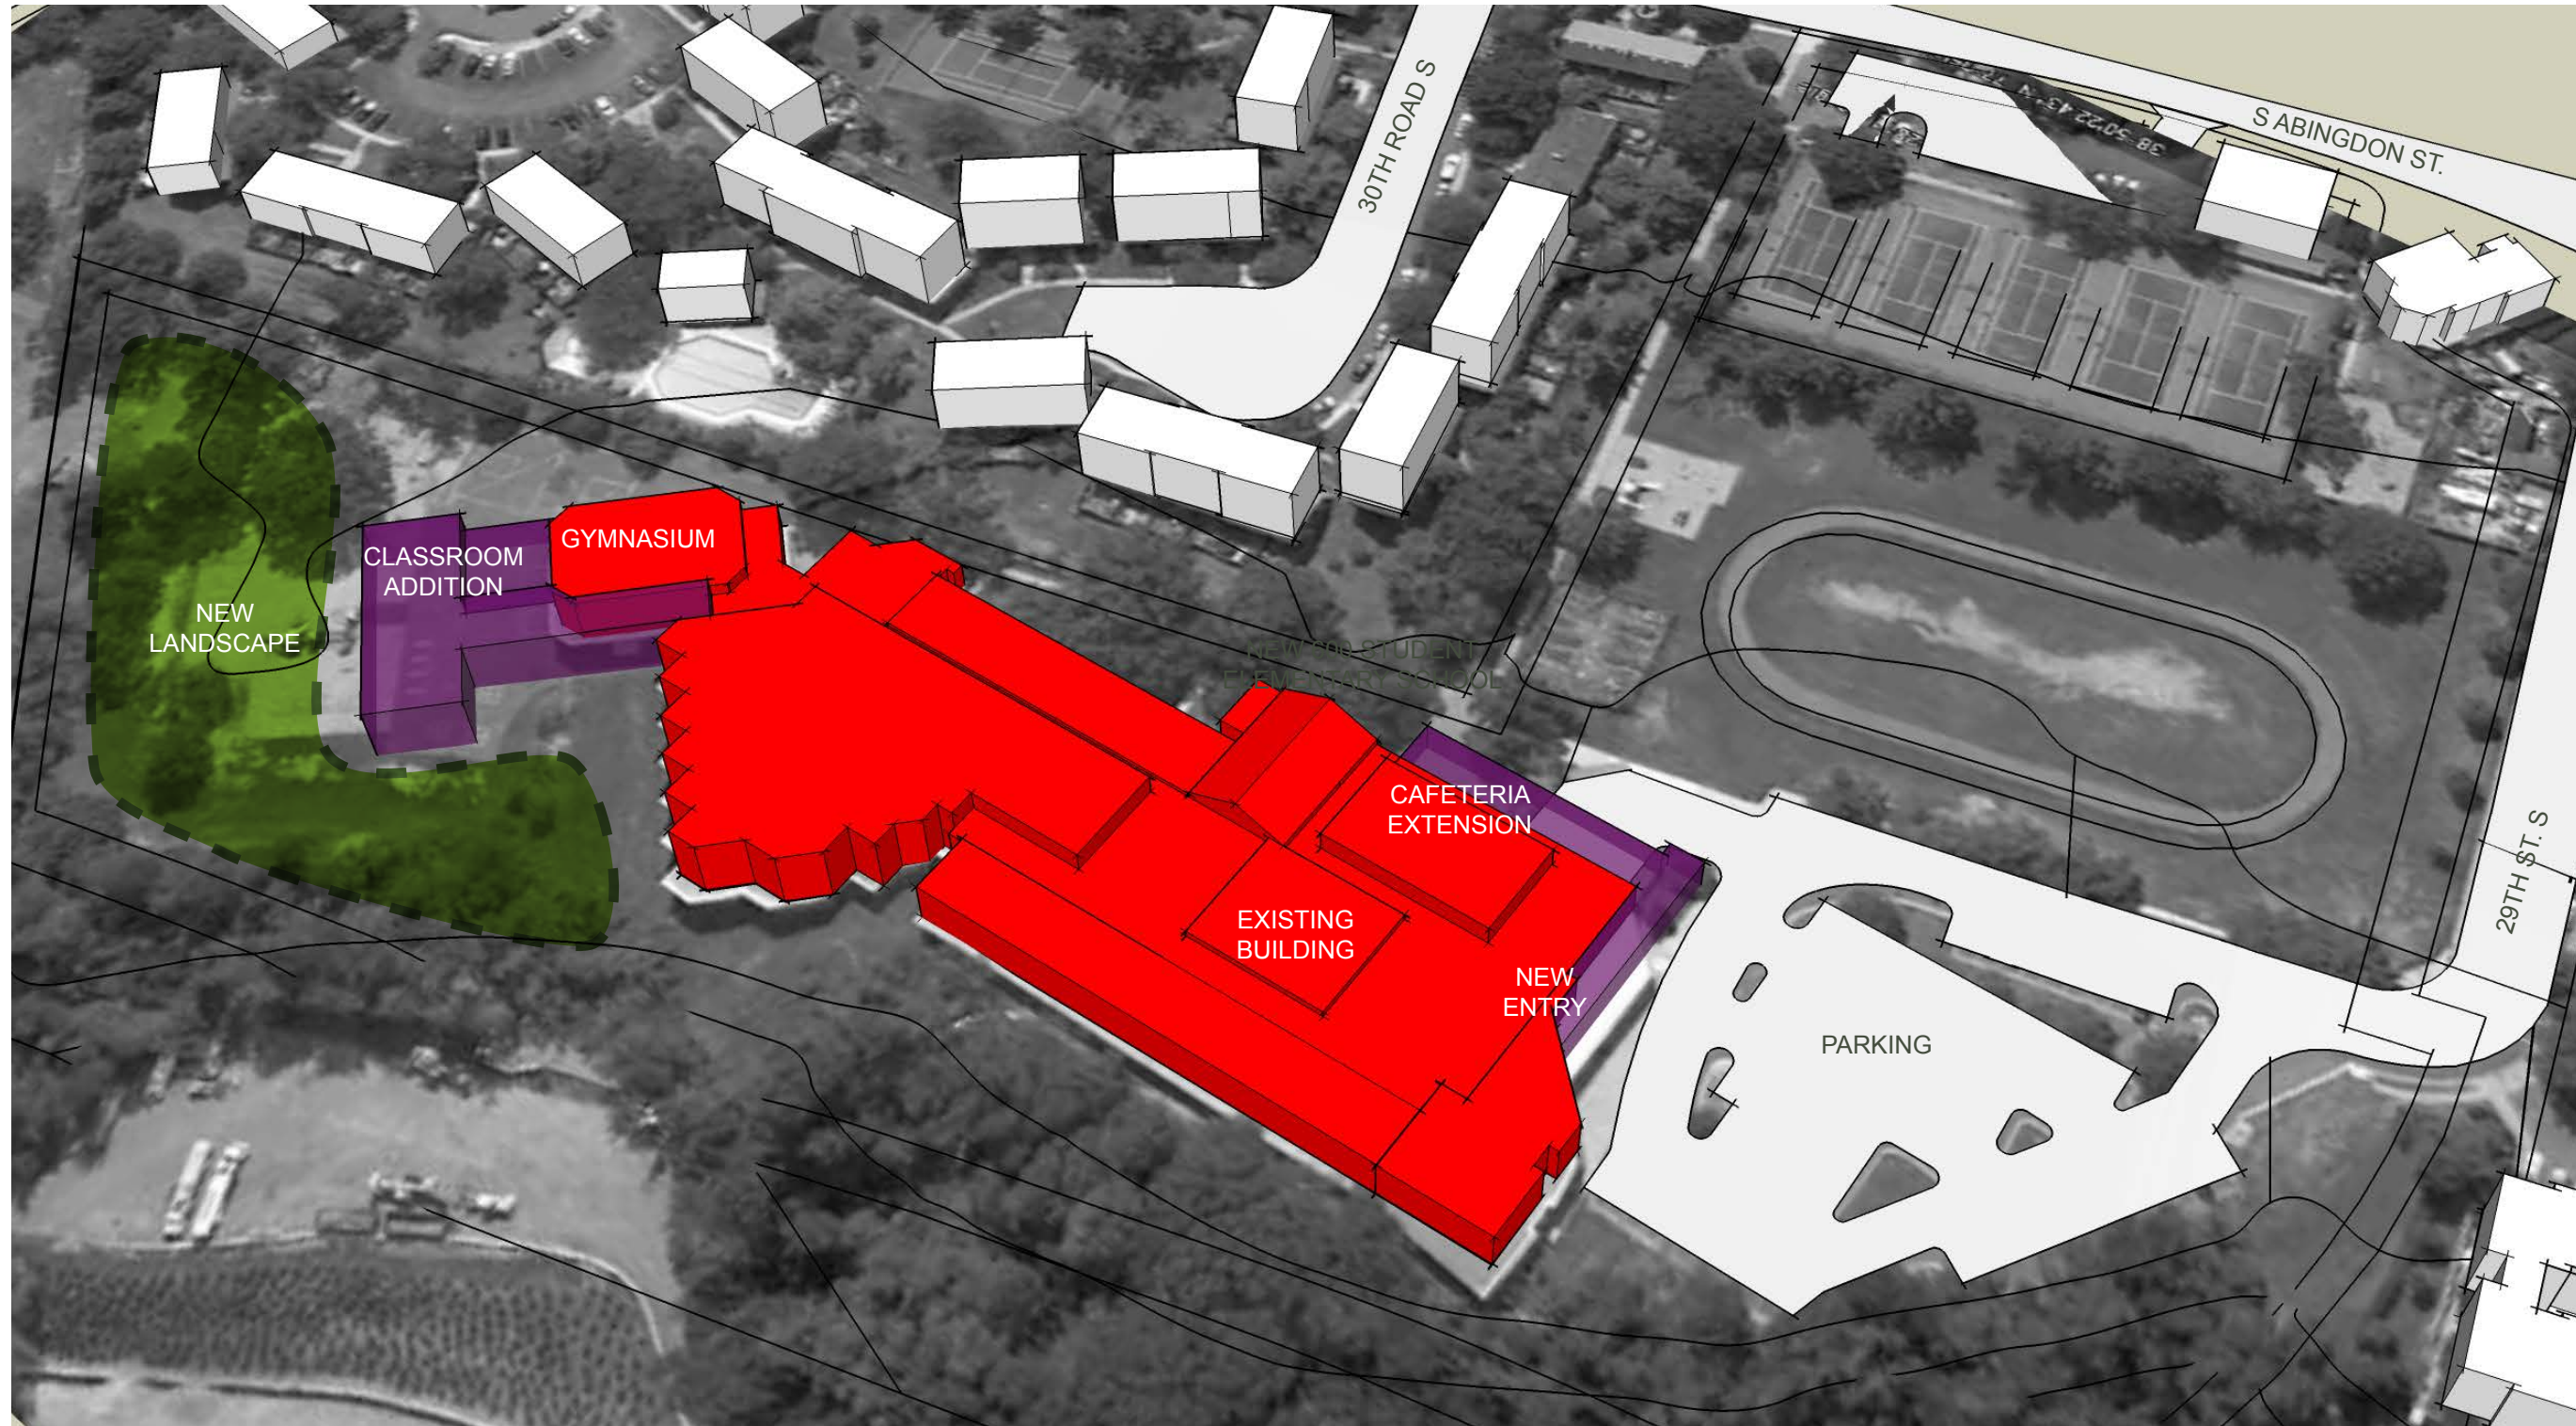

LEGEND

- EXISTING
- NEW WORK