

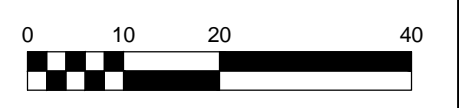


**Thomas Jefferson Middle School**  
 Temporary Student Drop Off Design  
 Arlington, VA.

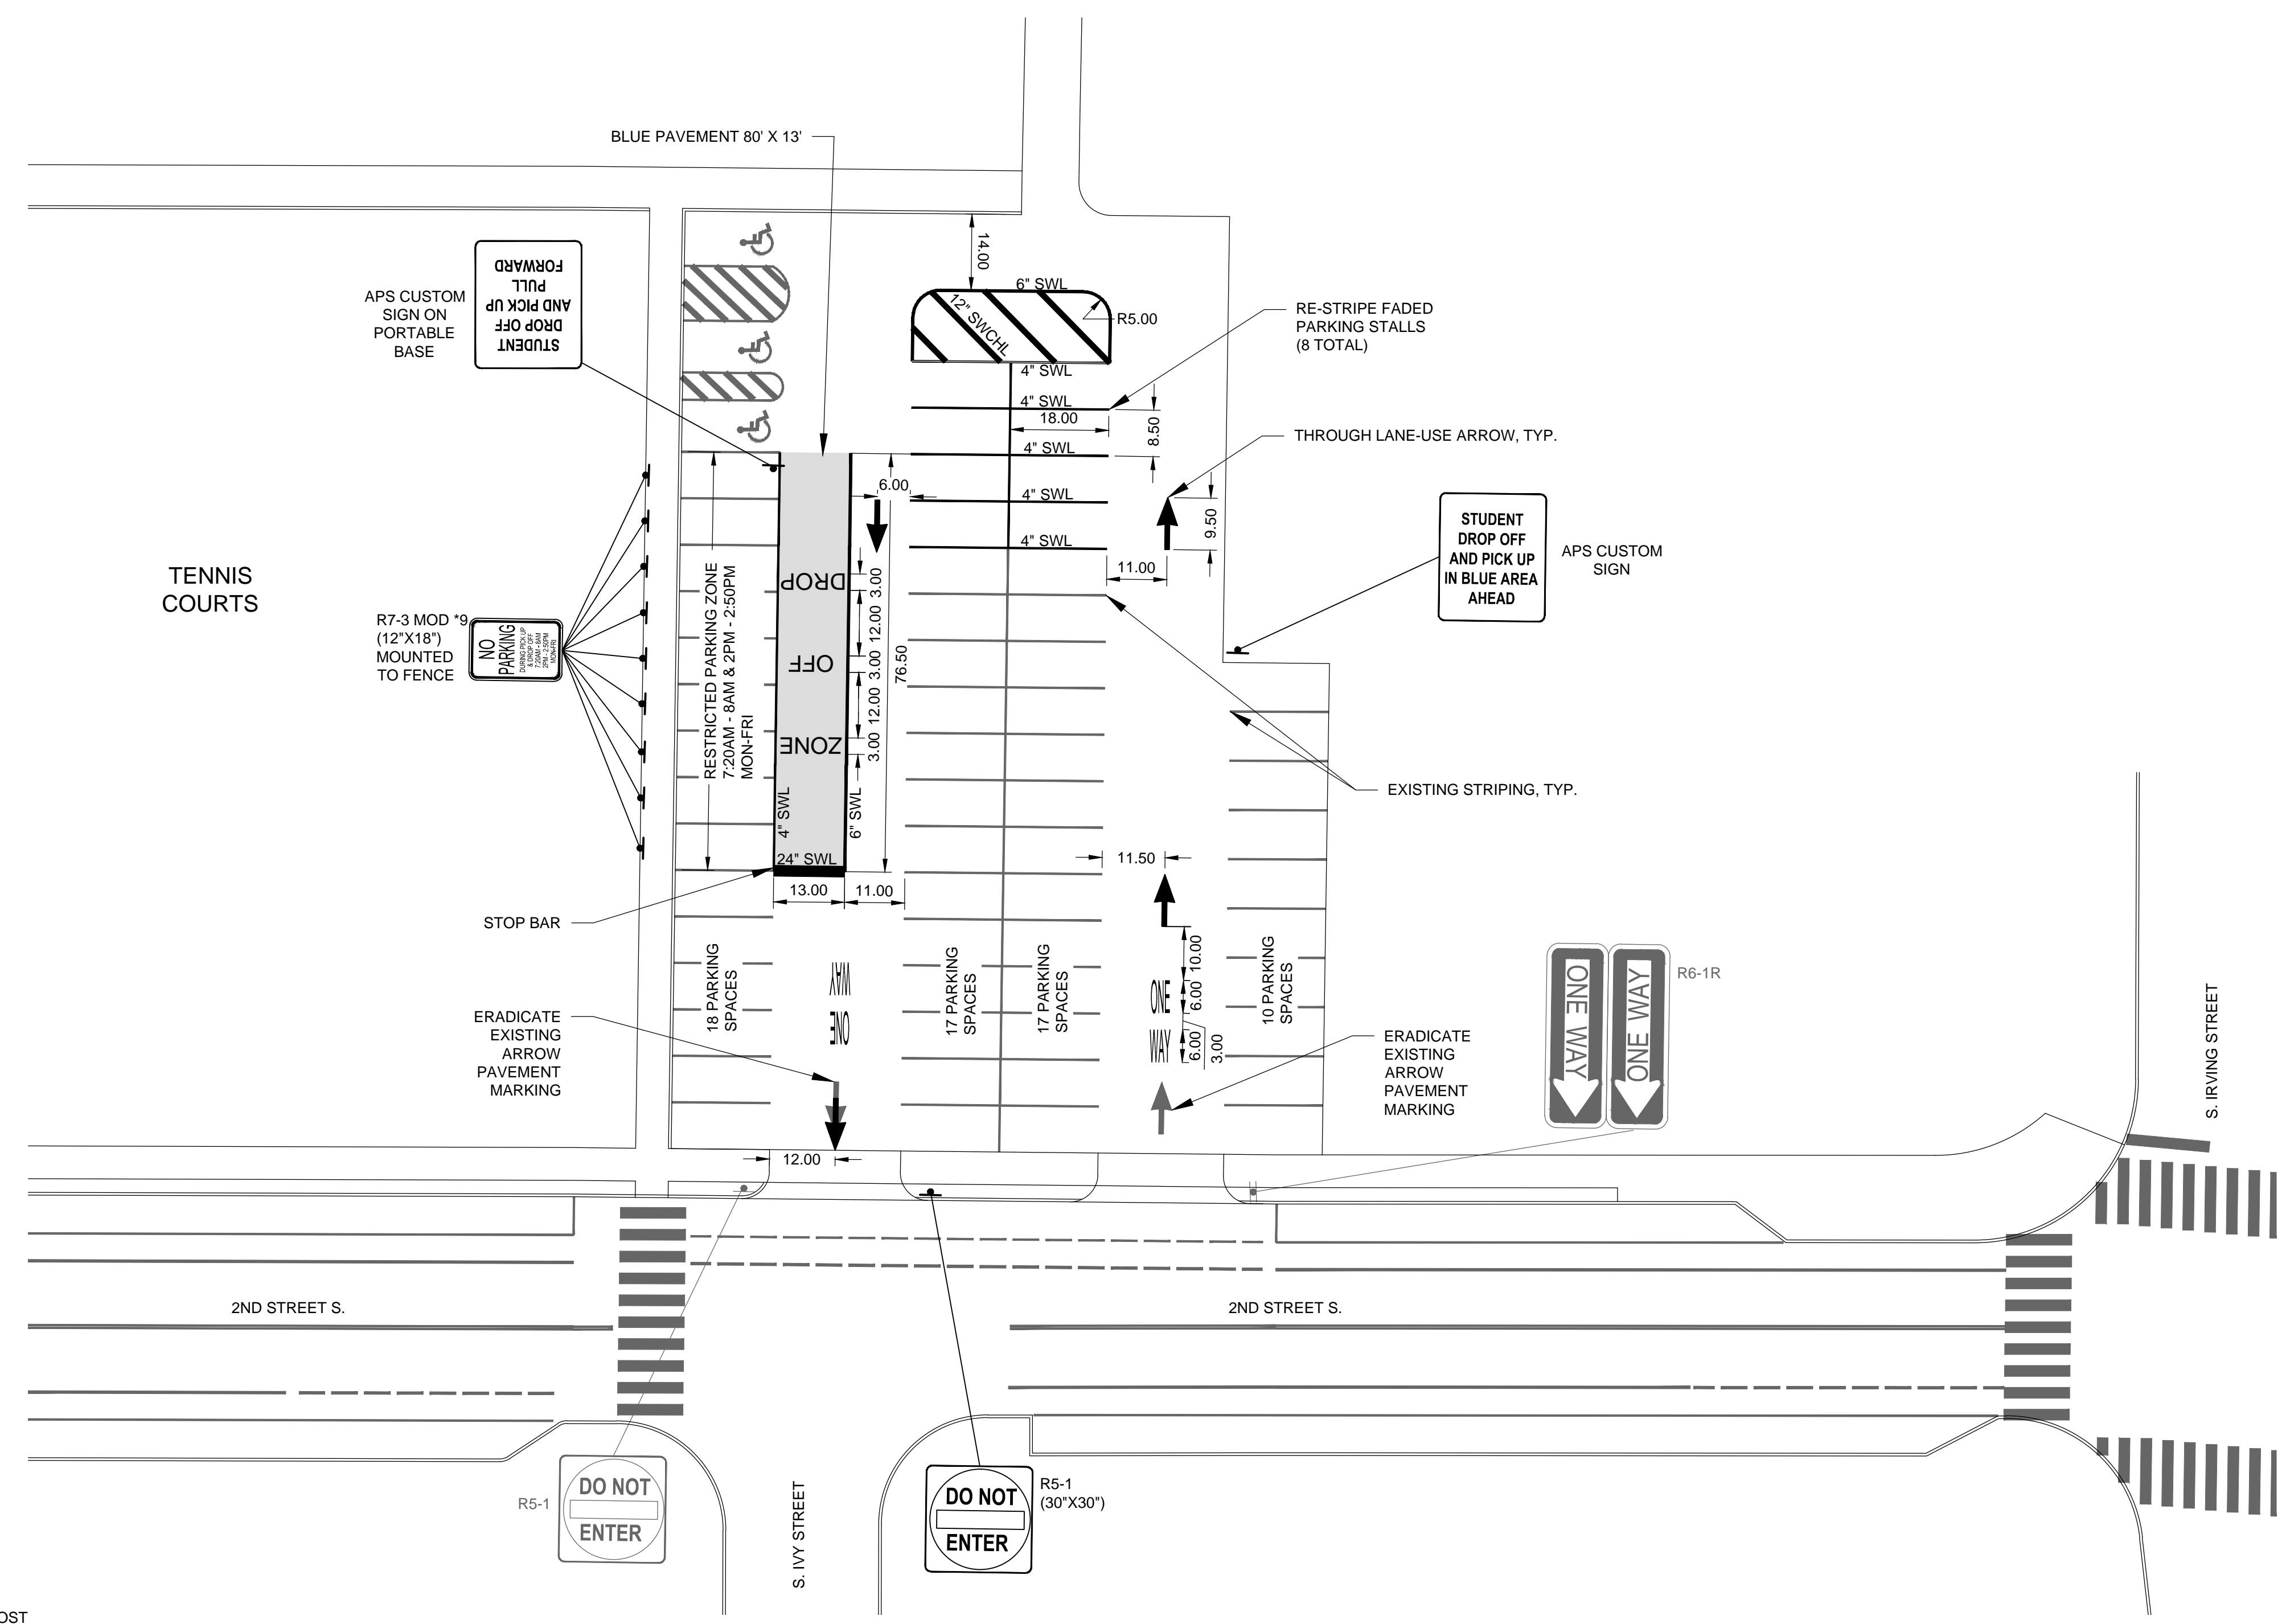

PREPARED: JM  
 CHECKED: CF  
 DATE: 05/19/17  
 REV 1 -  
 REV 2 -  
 REV 3 -  
 SHEET NAME: TEMP. SIGNING & PAVEMENT MARKING  
 DRAWING NUMBER: C0.1  
 SHEET NUMBER: 1 OF 1

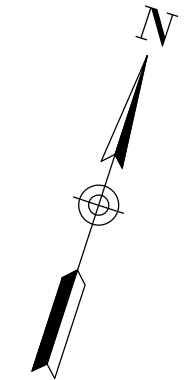

**MARKING LEGEND**

EXISTING	PROPOSED	
		SIGN AND POST
		4" SOLID WHITE LANE LINE
		6" SOLID WHITE LANE LINE
		12" SOLID WHITE CHANNELIZATION LINE
		24" SL STOP LINE, WIDTH AS SHOWN
		WHITE PAVEMENT ARROW AND TEXT
		COLORIZED COATING

EXISTING PARKING STALLS		PROPOSED PARKING STALLS	
STANDARD	ADA	STANDARD	ADA
59	3	59	3

NOT FOR CONSTRUCTION