


# THE REED SCHOOL





# THE REED SCHOOL

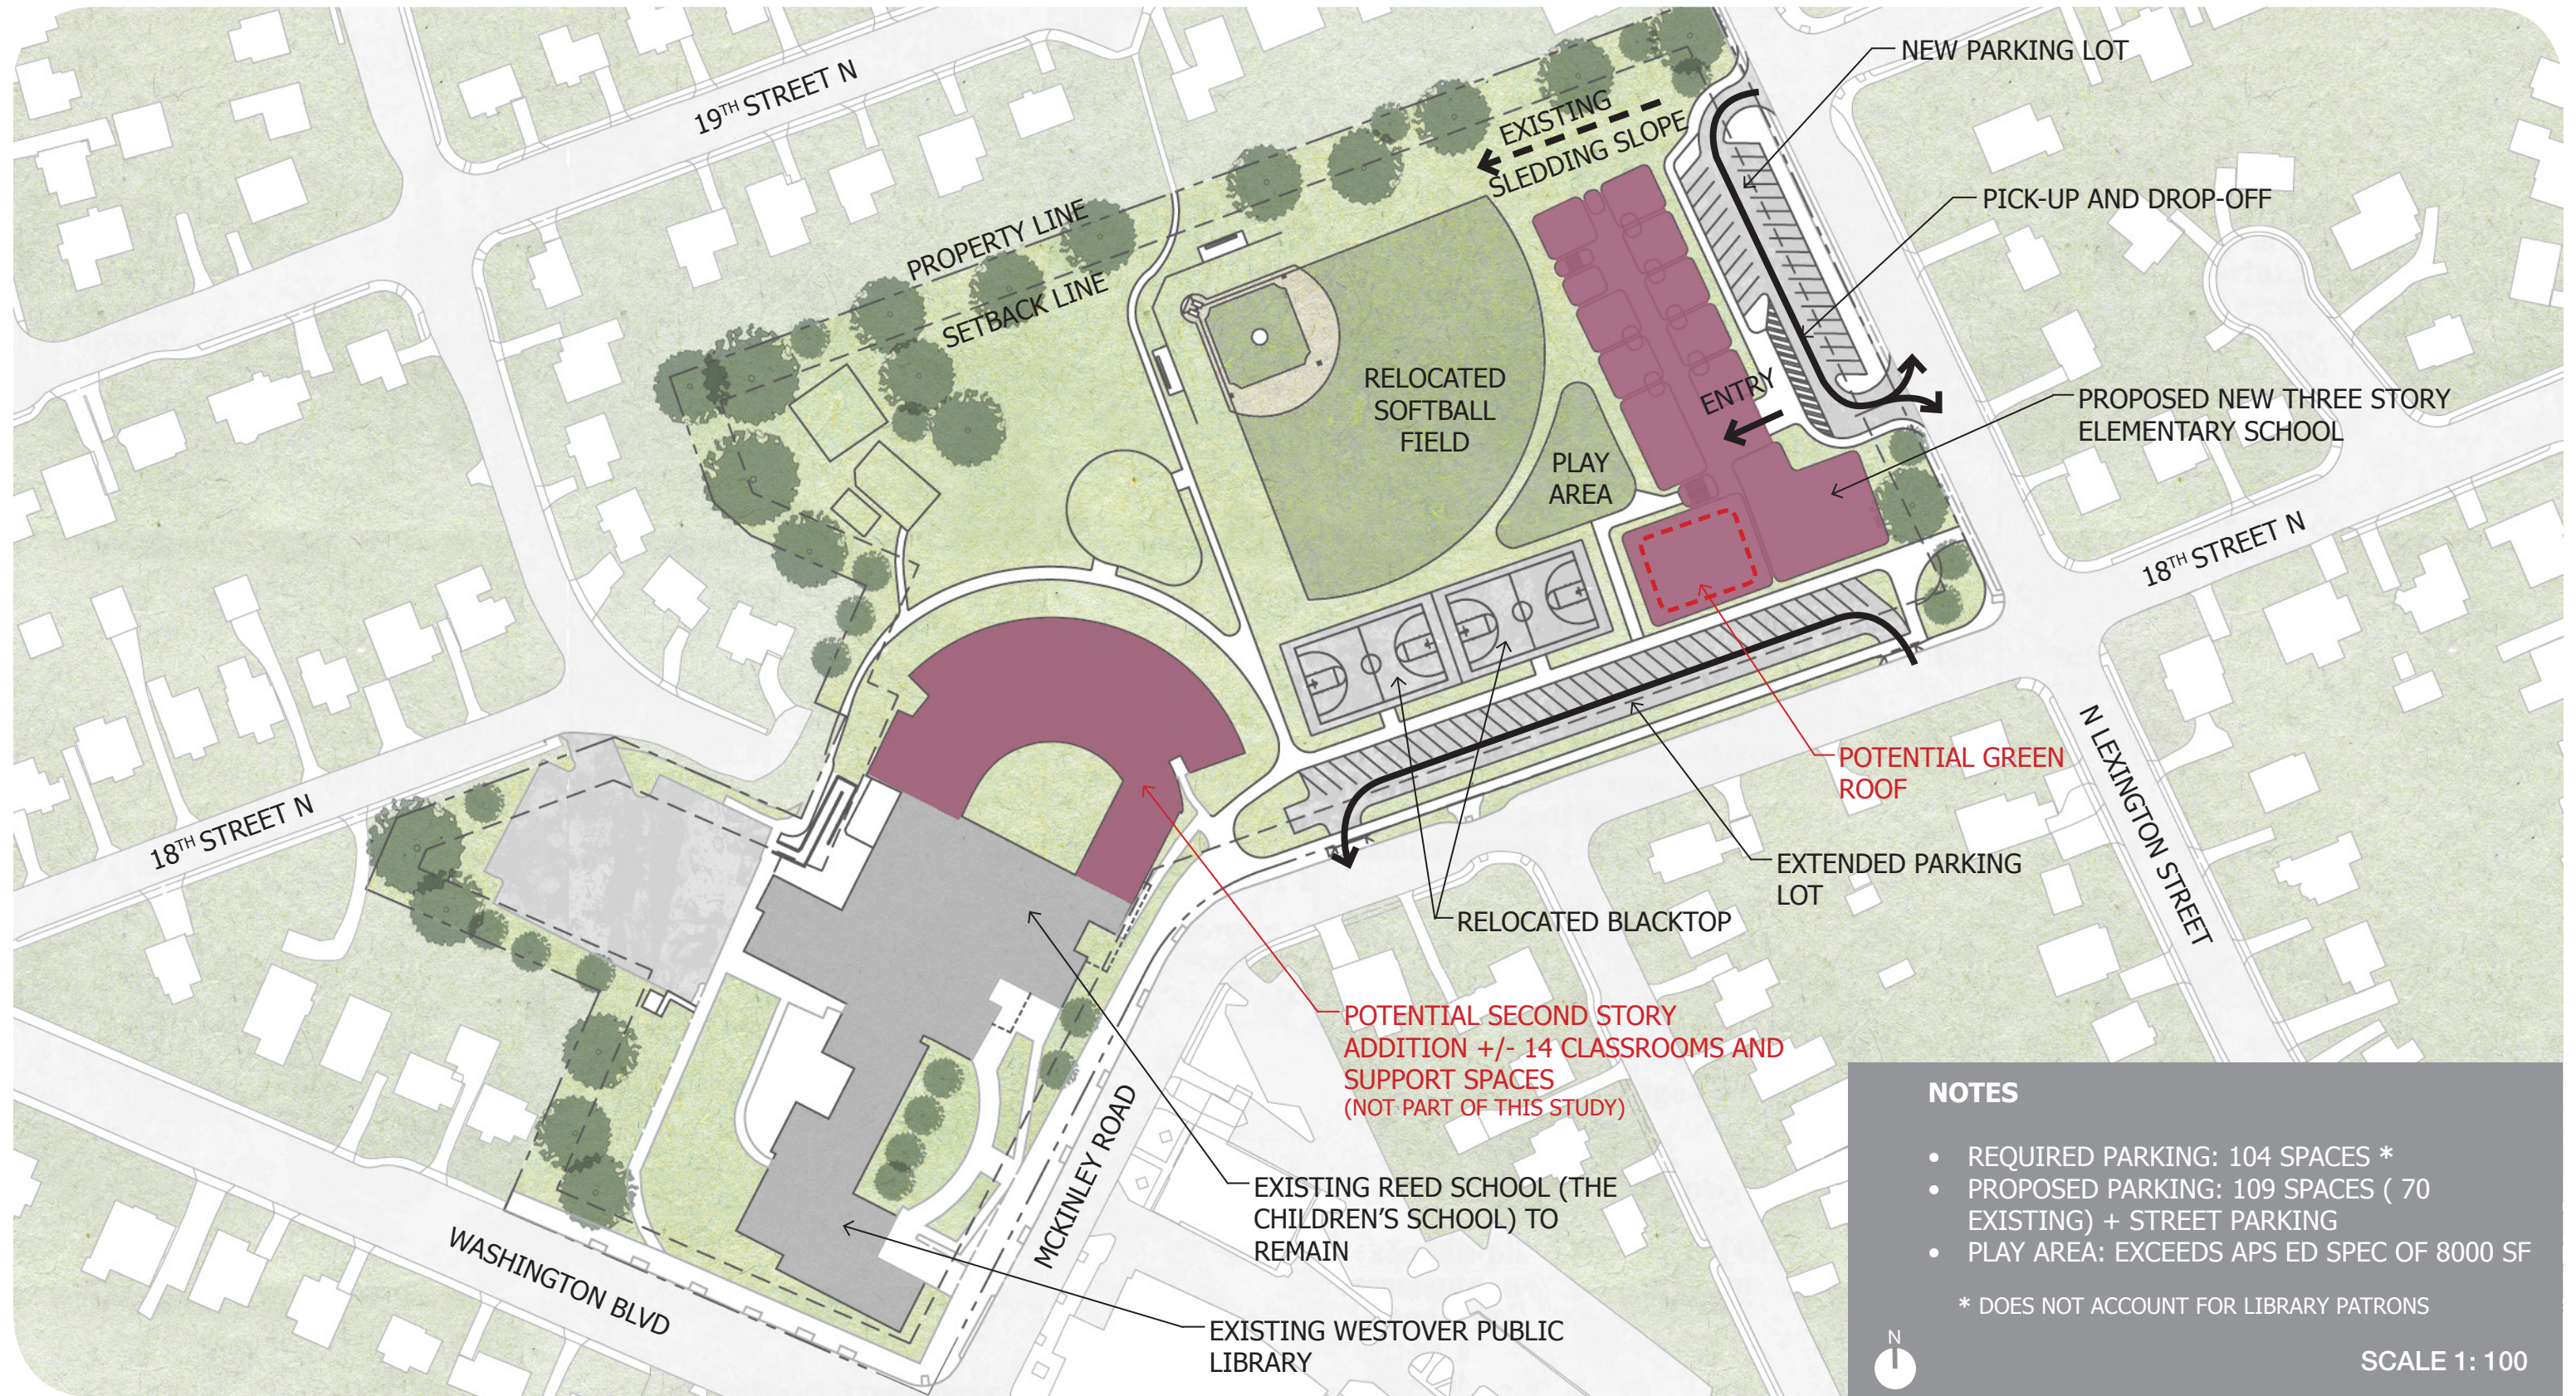

**NOTES**

- REQUIRED PARKING: 104 SPACES \*
- PROPOSED PARKING: 109 SPACES ( 70 EXISTING) + STREET PARKING
- PLAY AREA: EXCEEDS APS ED SPEC OF 8000 SF

\* DOES NOT ACCOUNT FOR LIBRARY PATRONS

SCALE 1:100