




1/16" = 1'0"

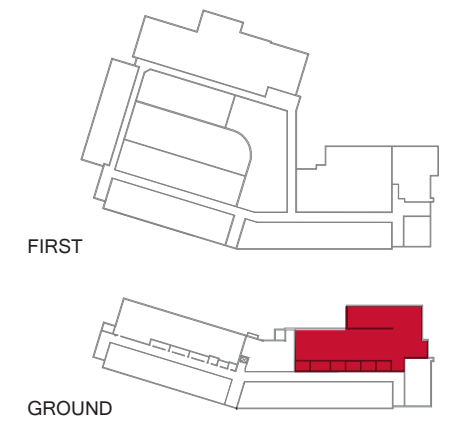


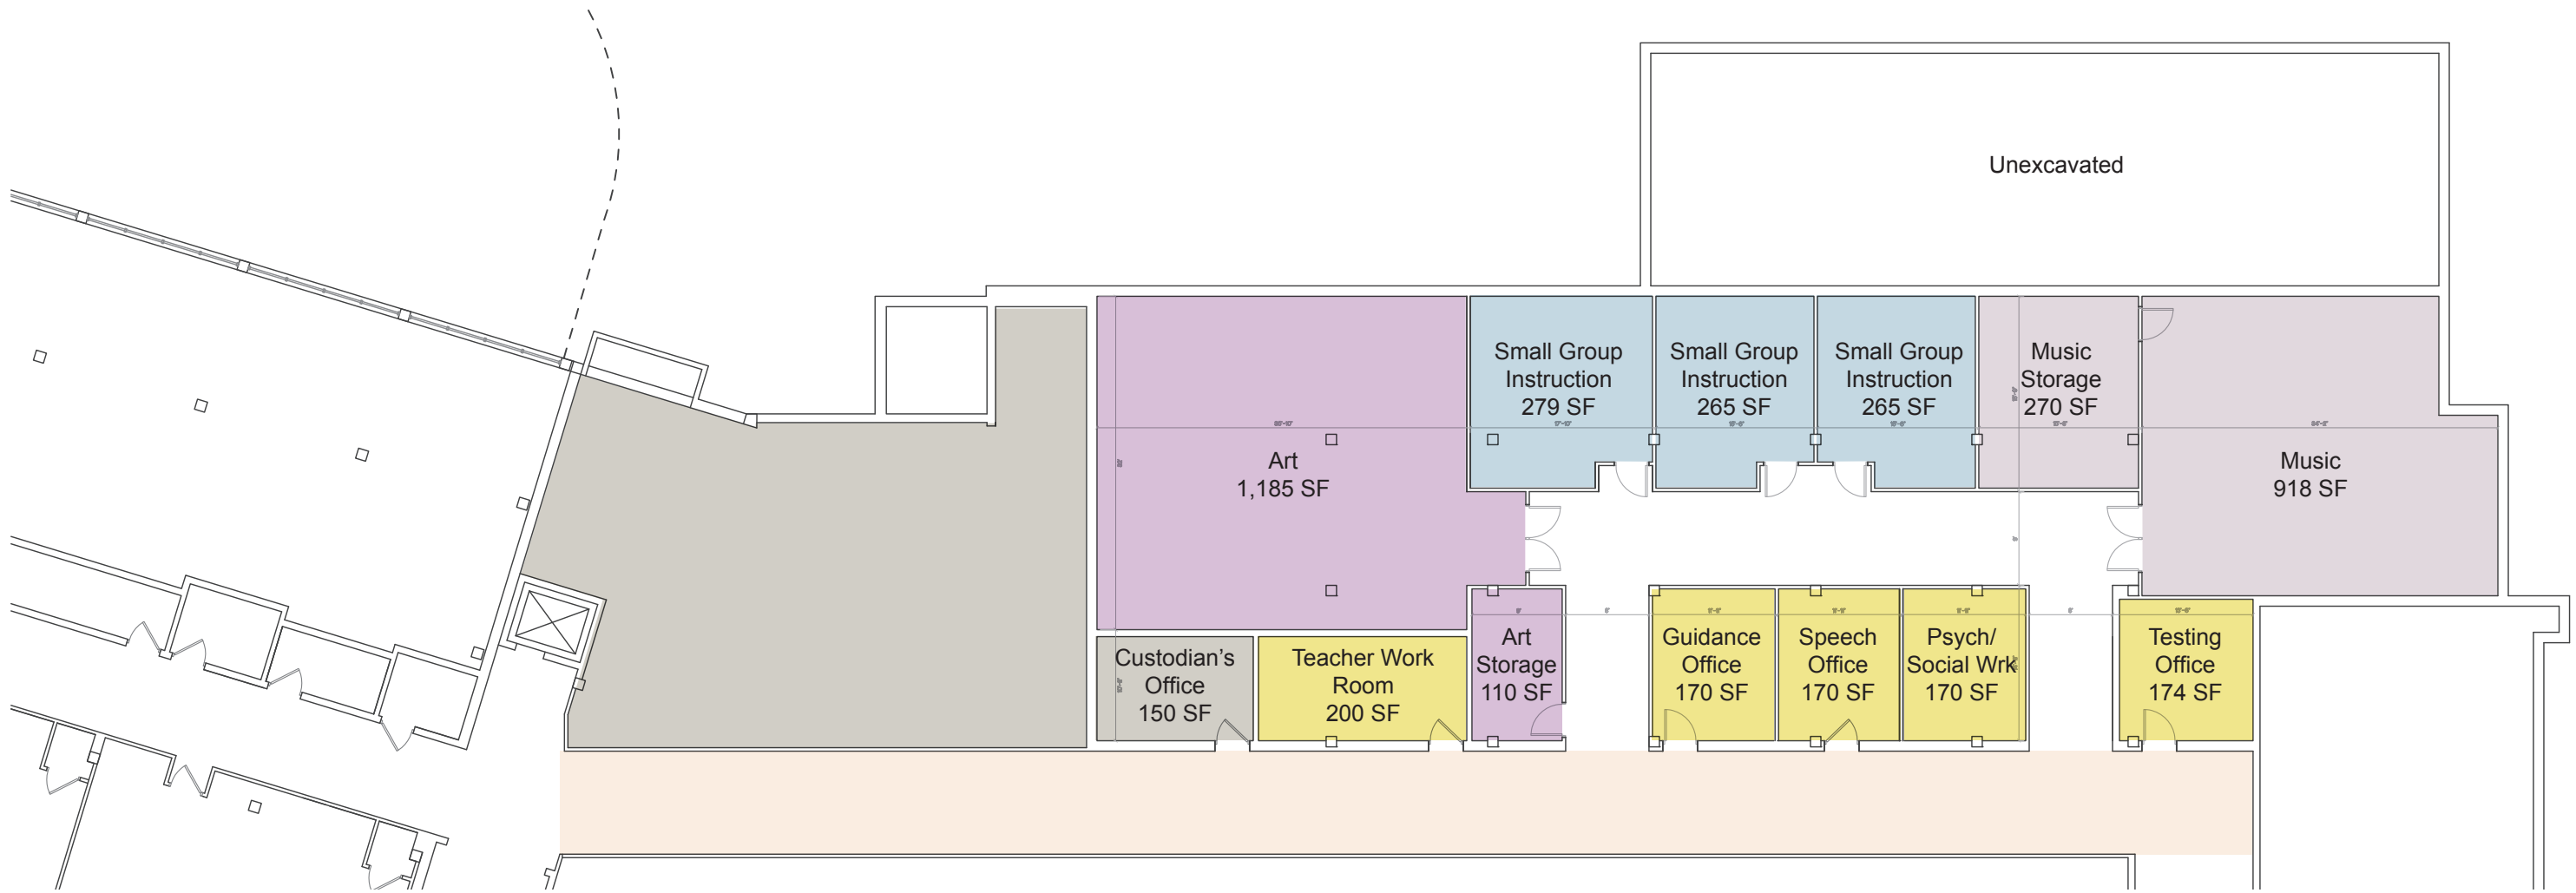

Total Renovated Area - 4,958 SF


1/16" = 1'0"

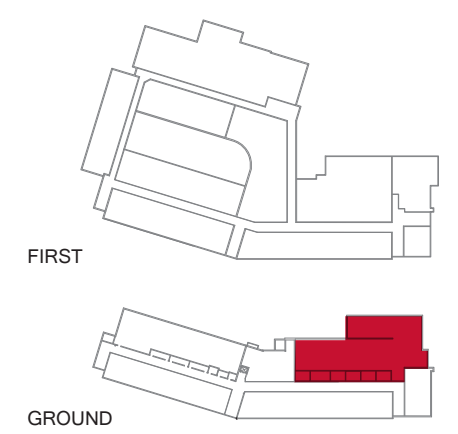


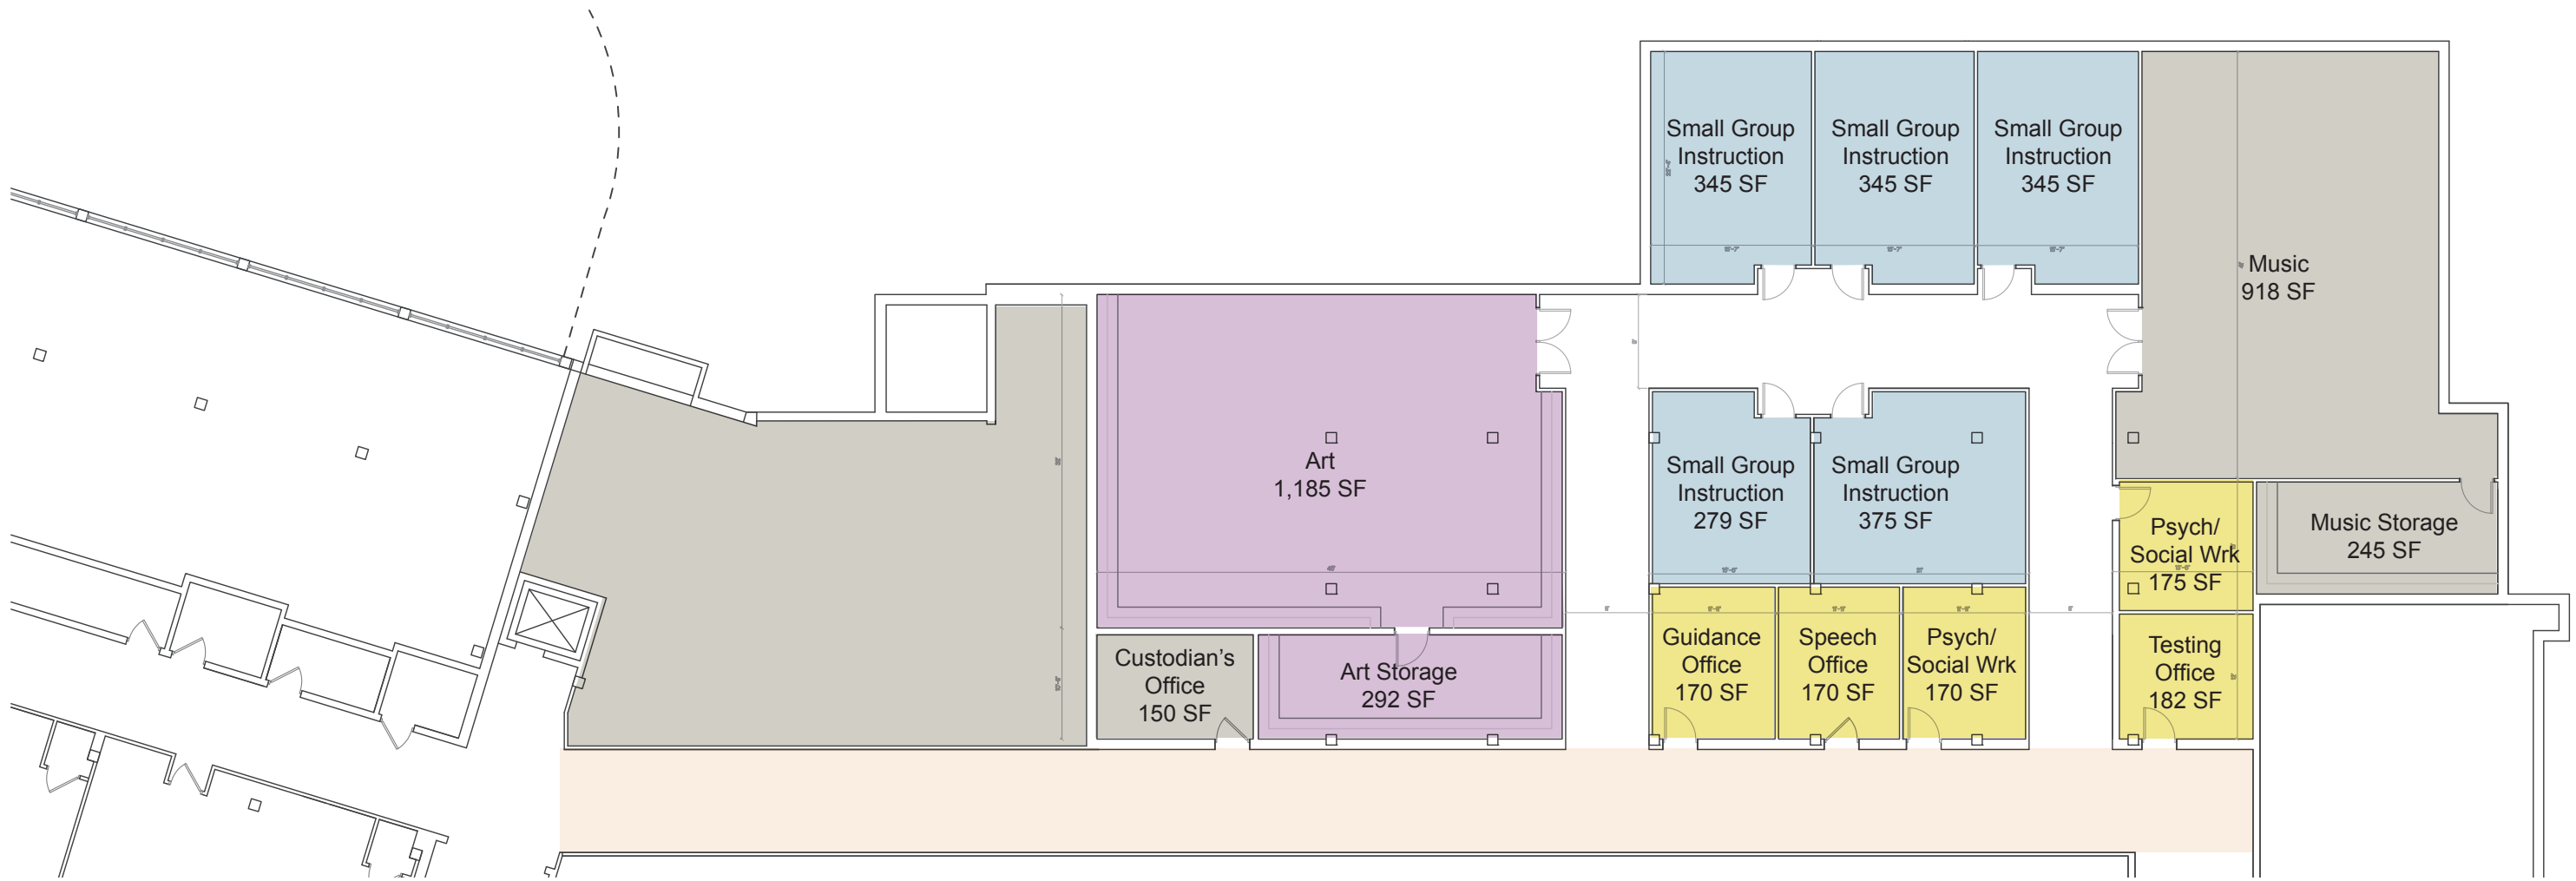


Total Renovated Area - 6,946 SF

1/16" = 1'0"

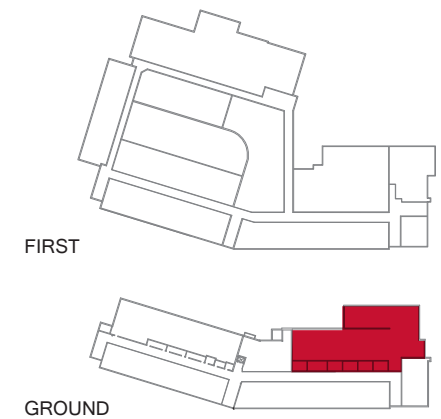


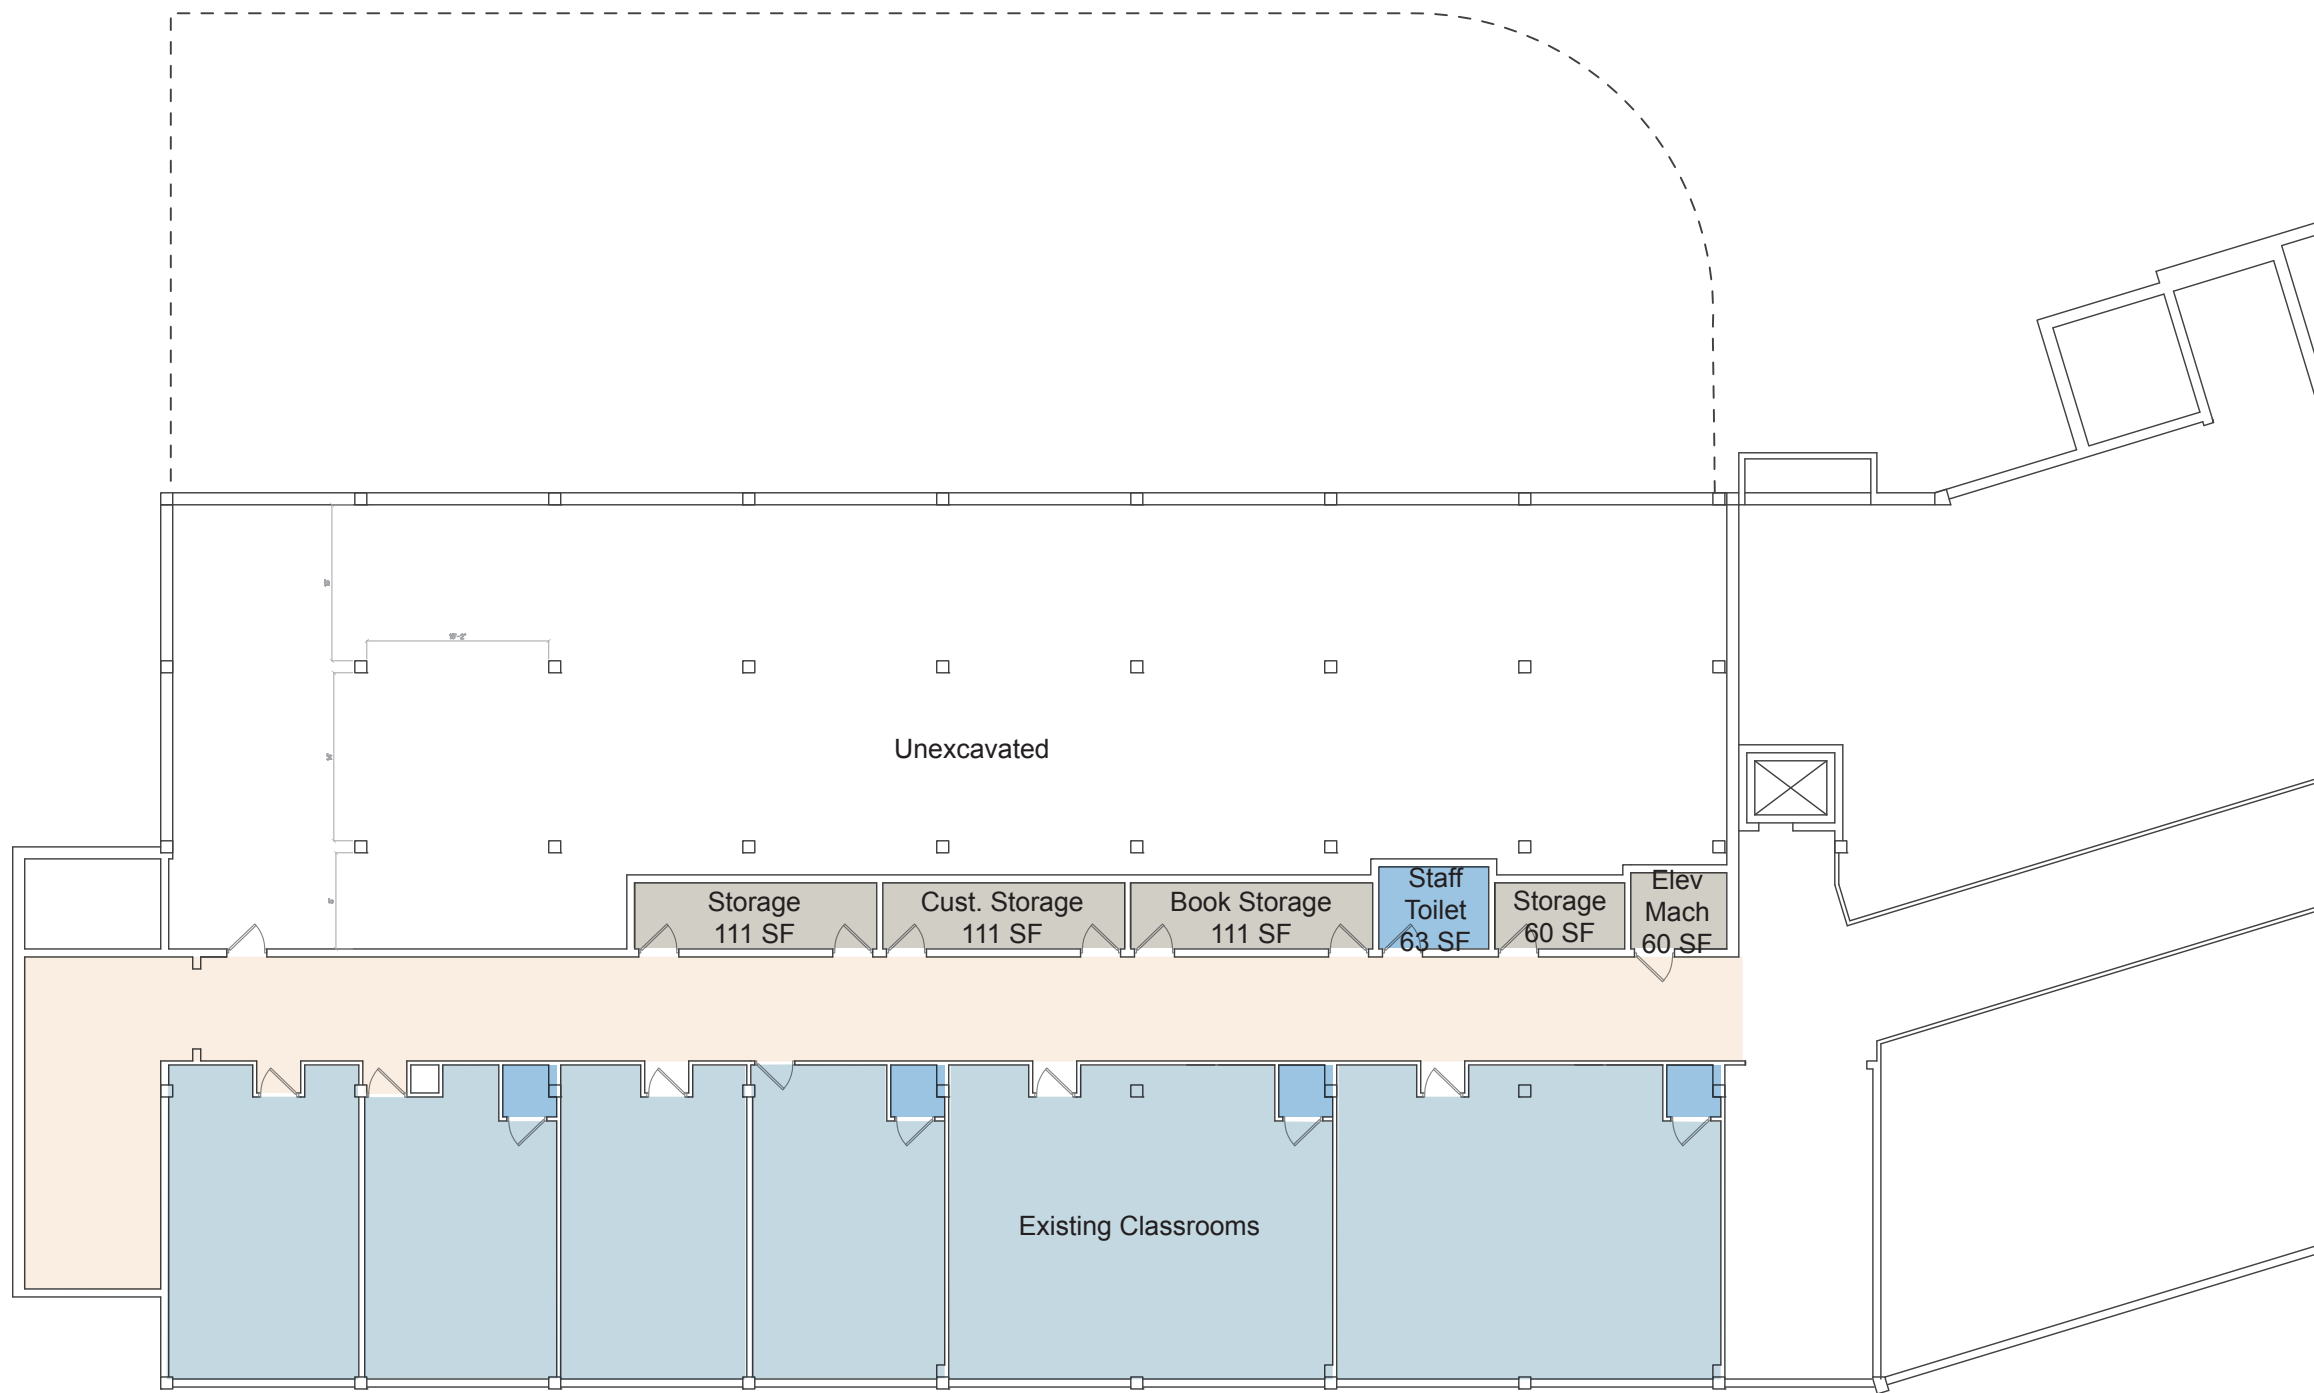

1/16" = 1'0"

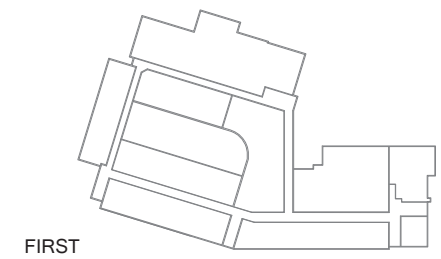


FIRST


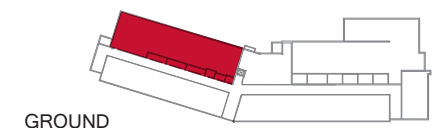


GROUND




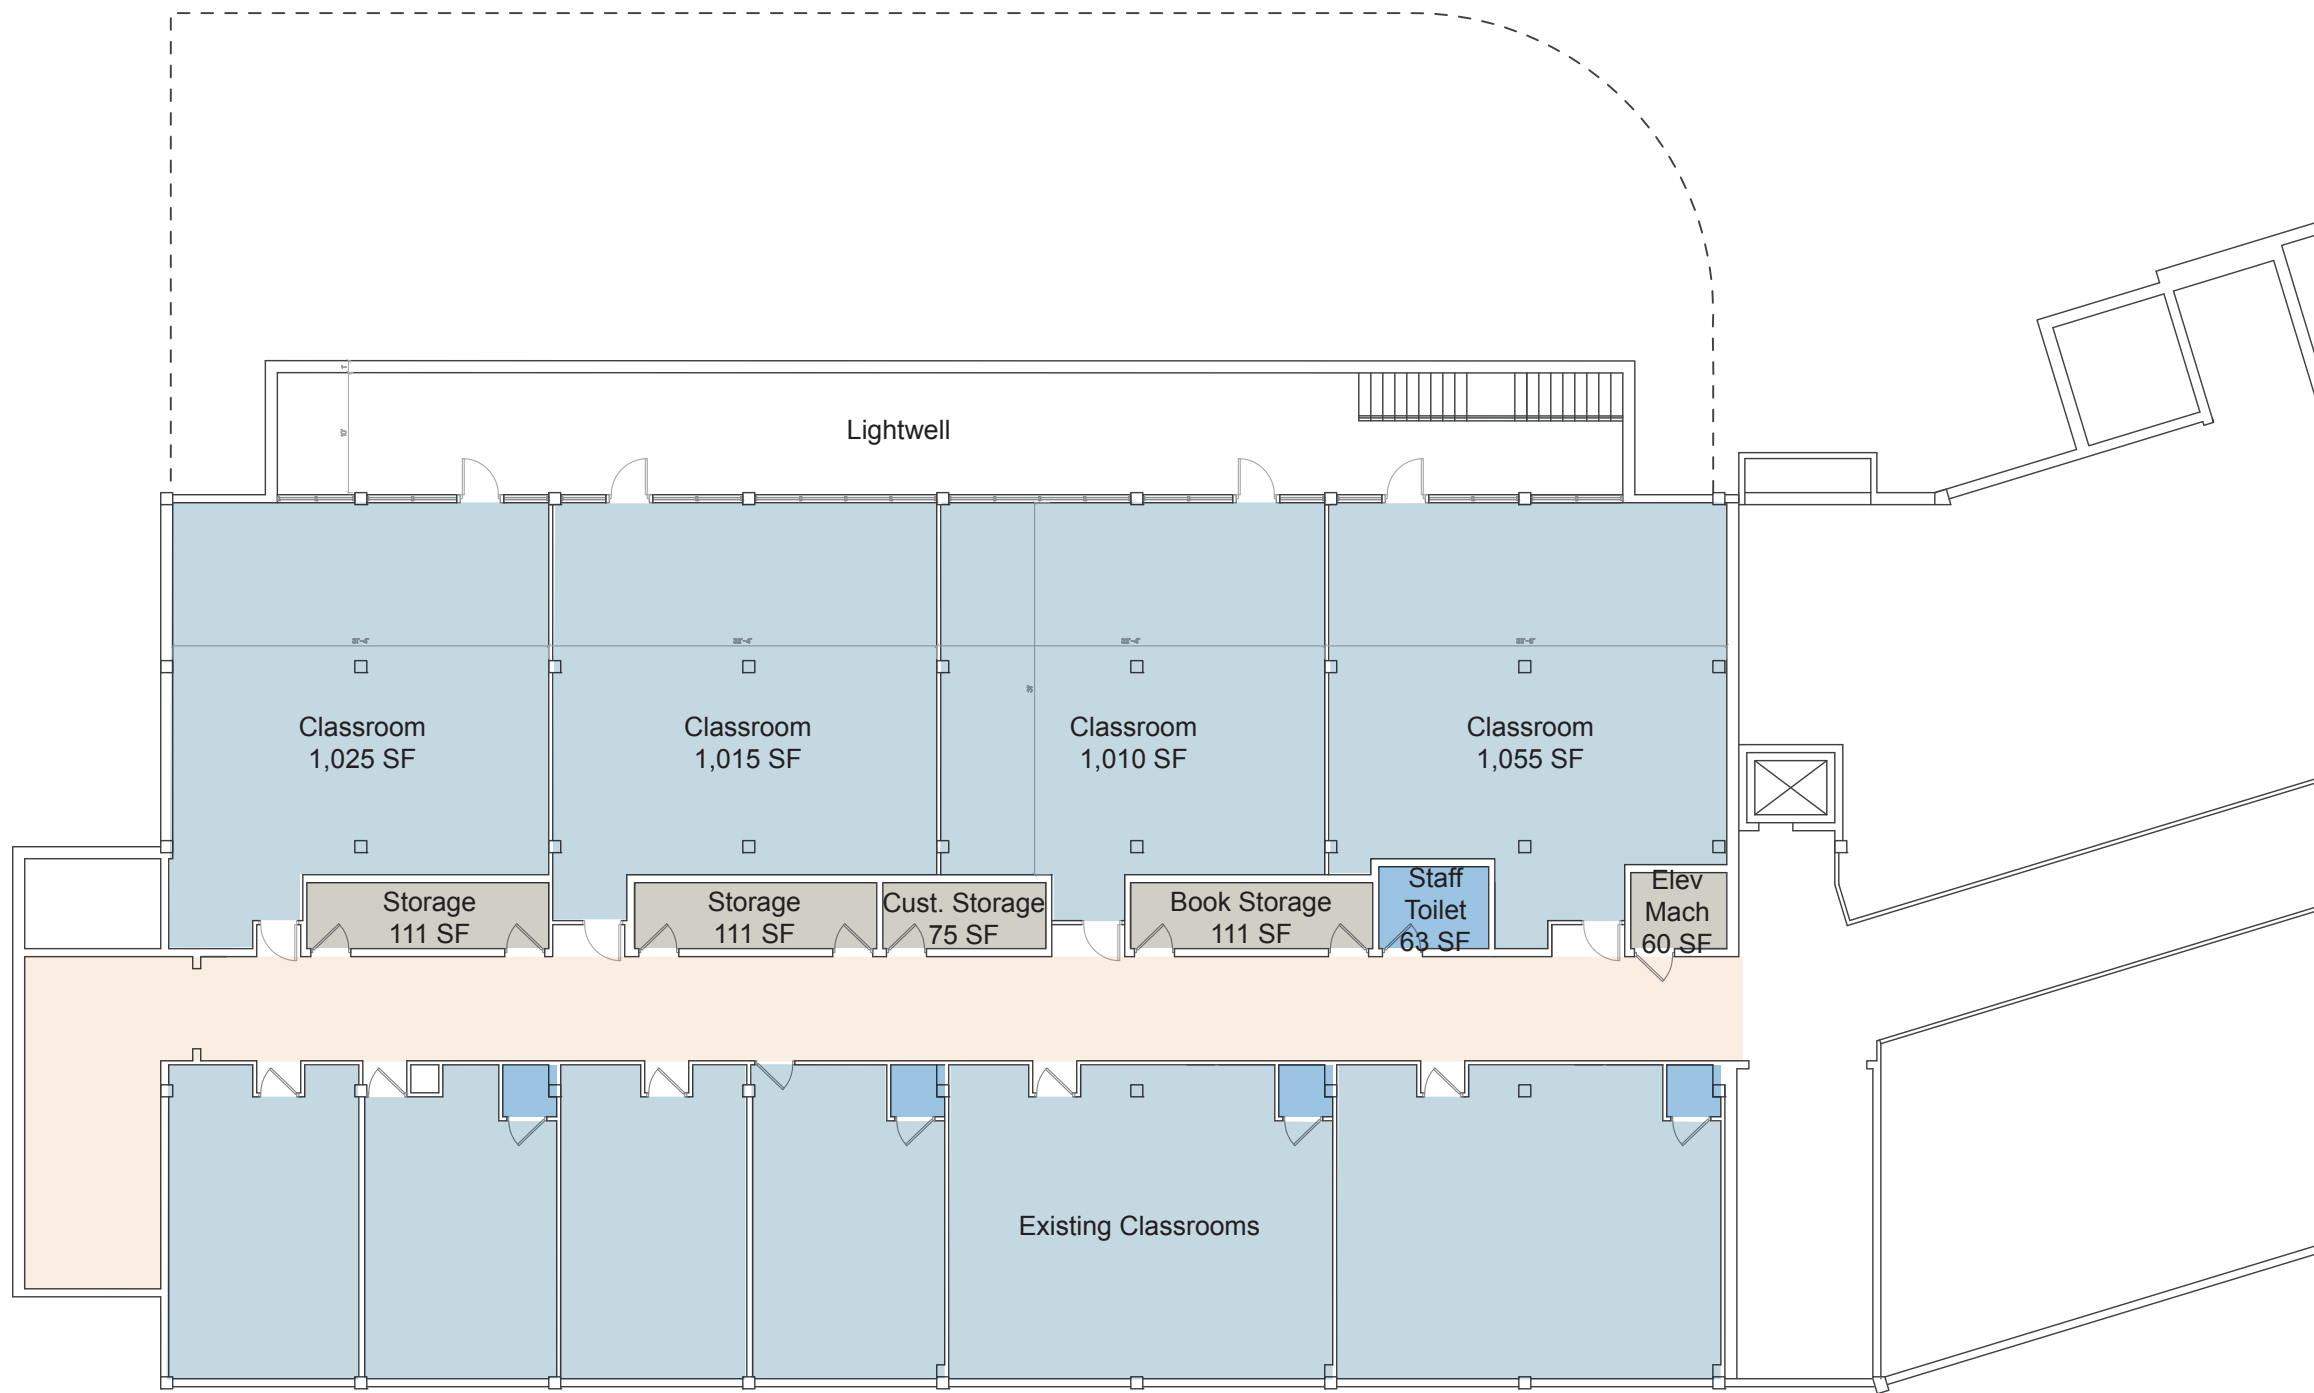


Total Renovated Area - 4,445 SF

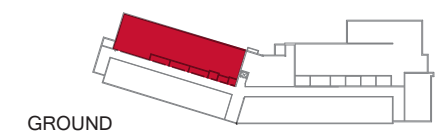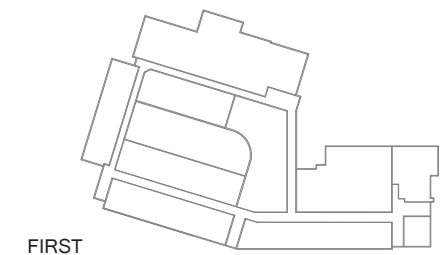

1/16" = 1'0"



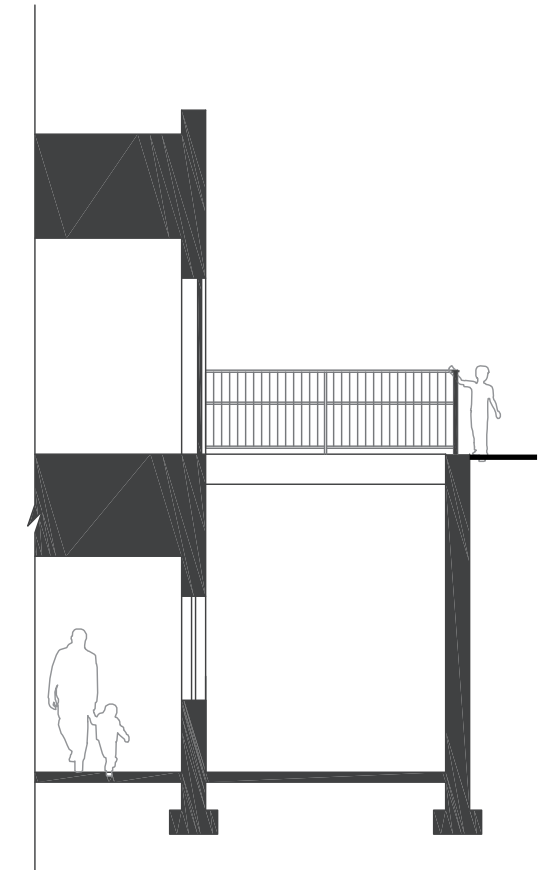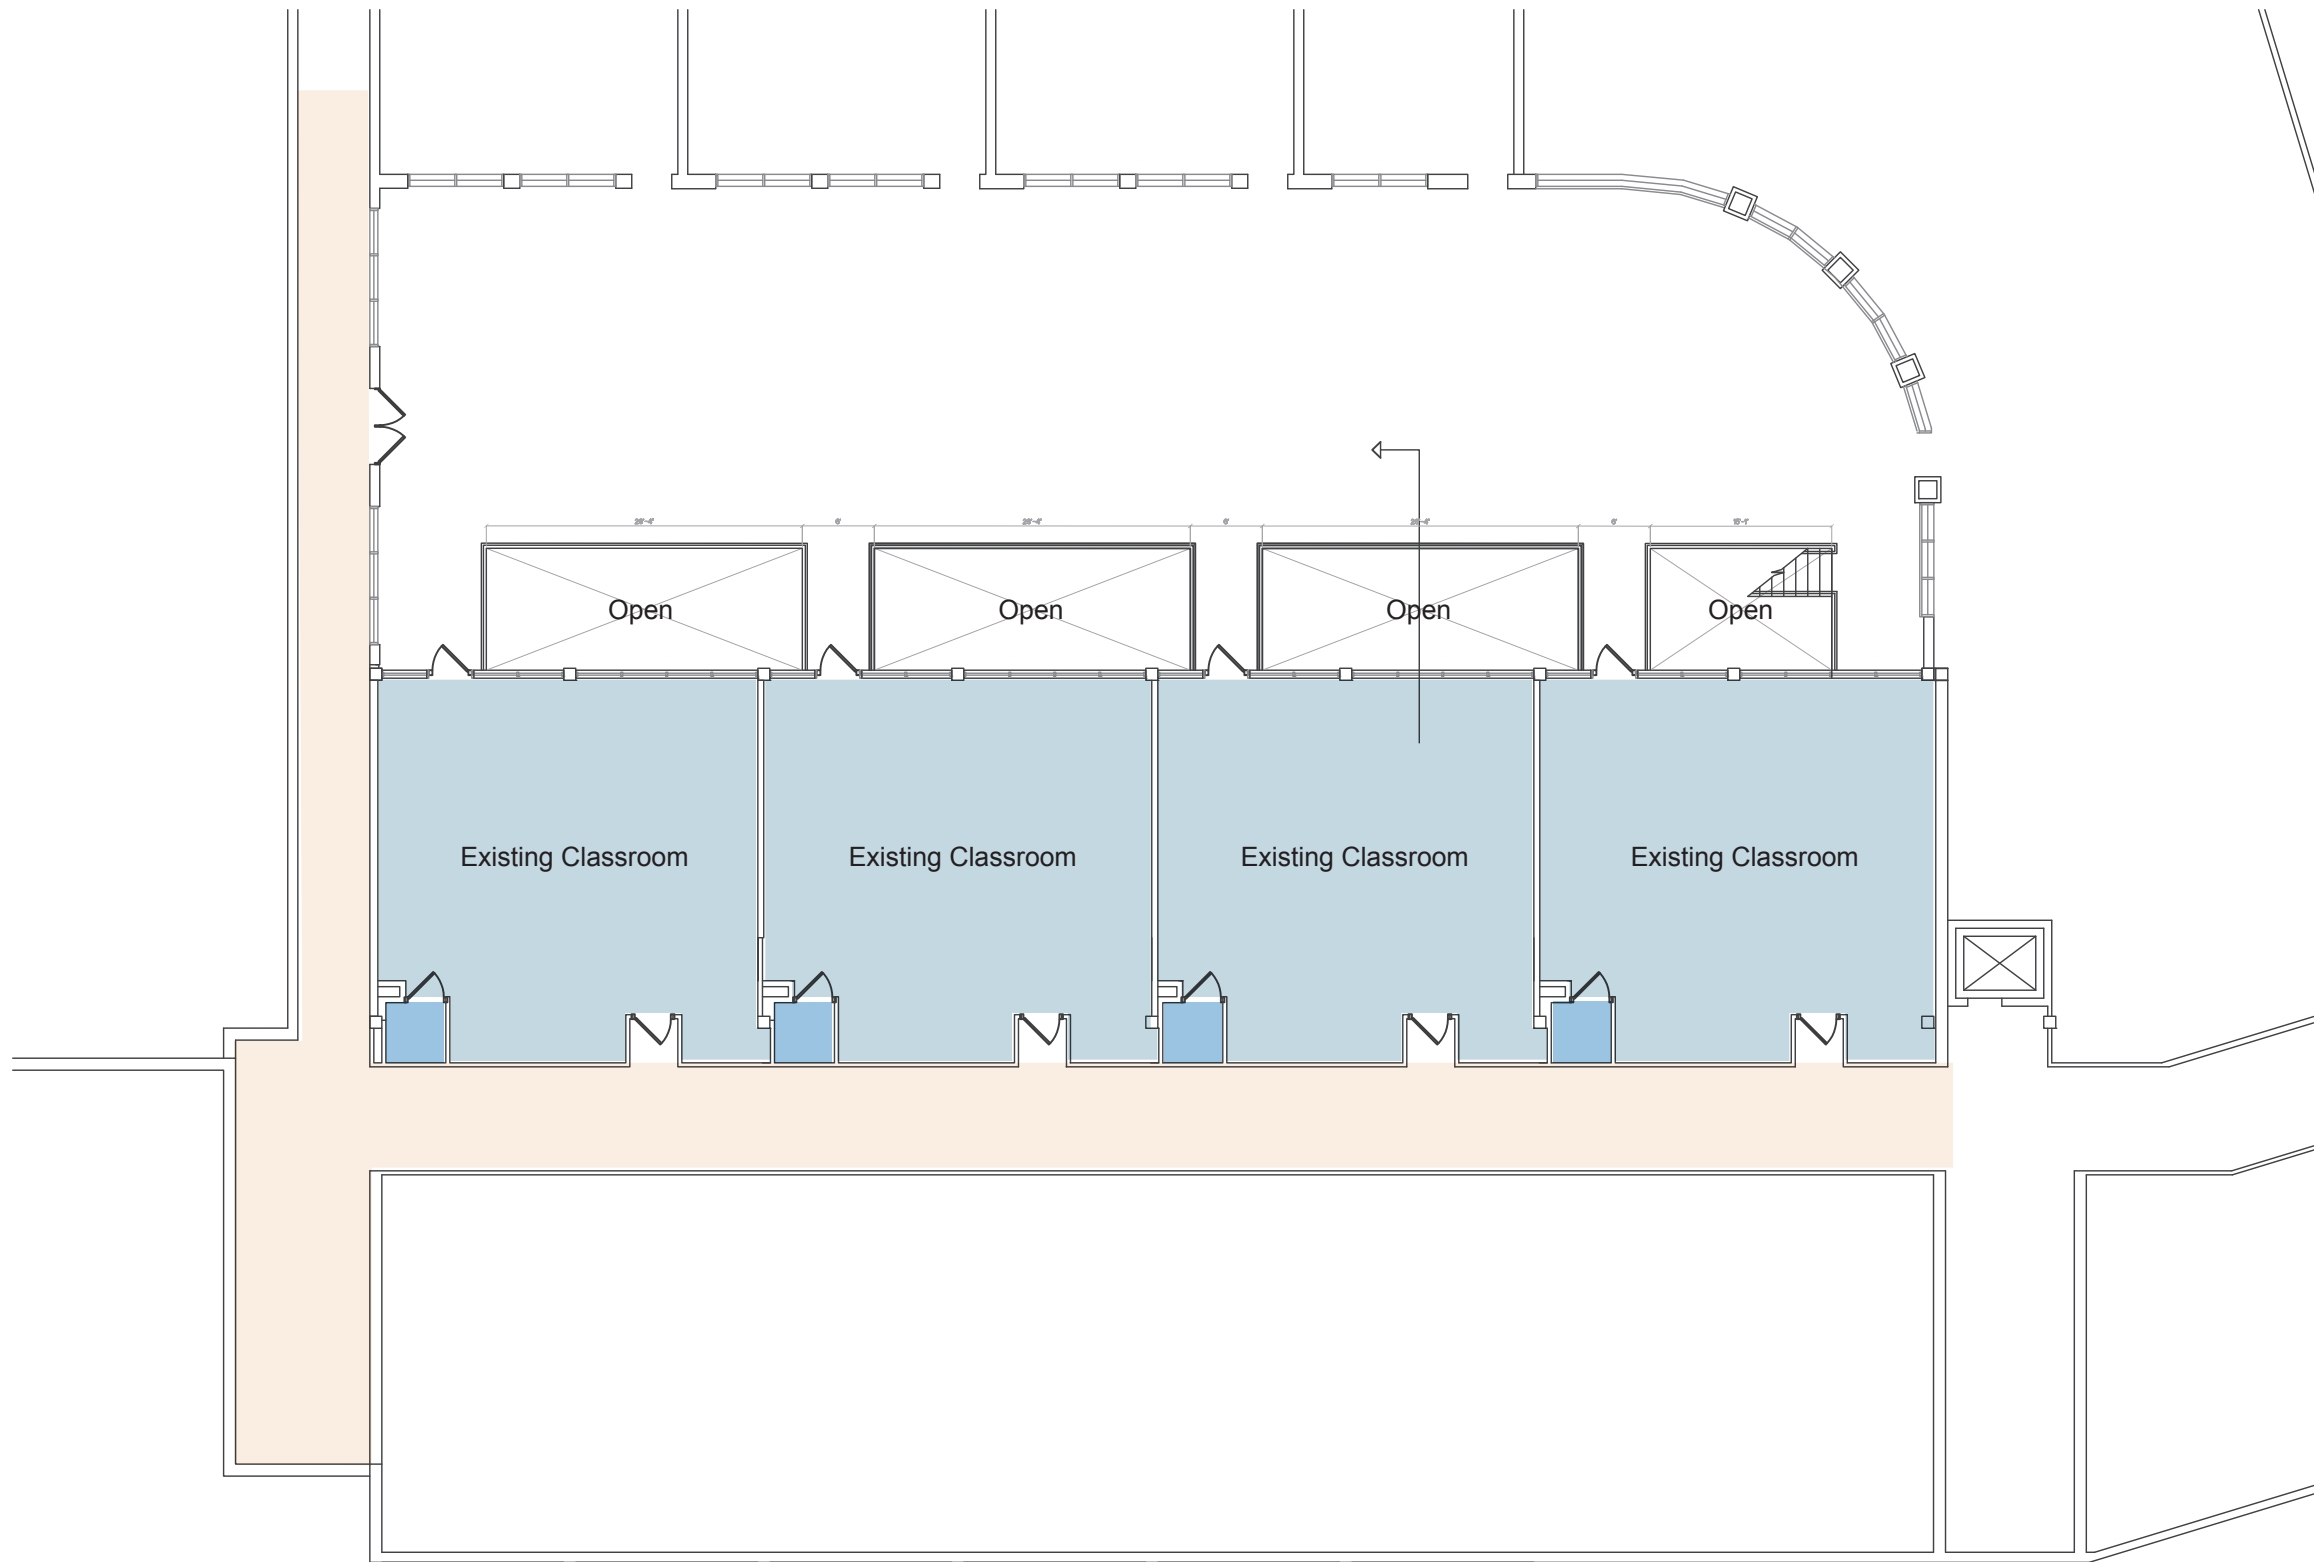

1/8" = 1'0"

1/16" = 1'0"

